


# 改修計画—1階平面図

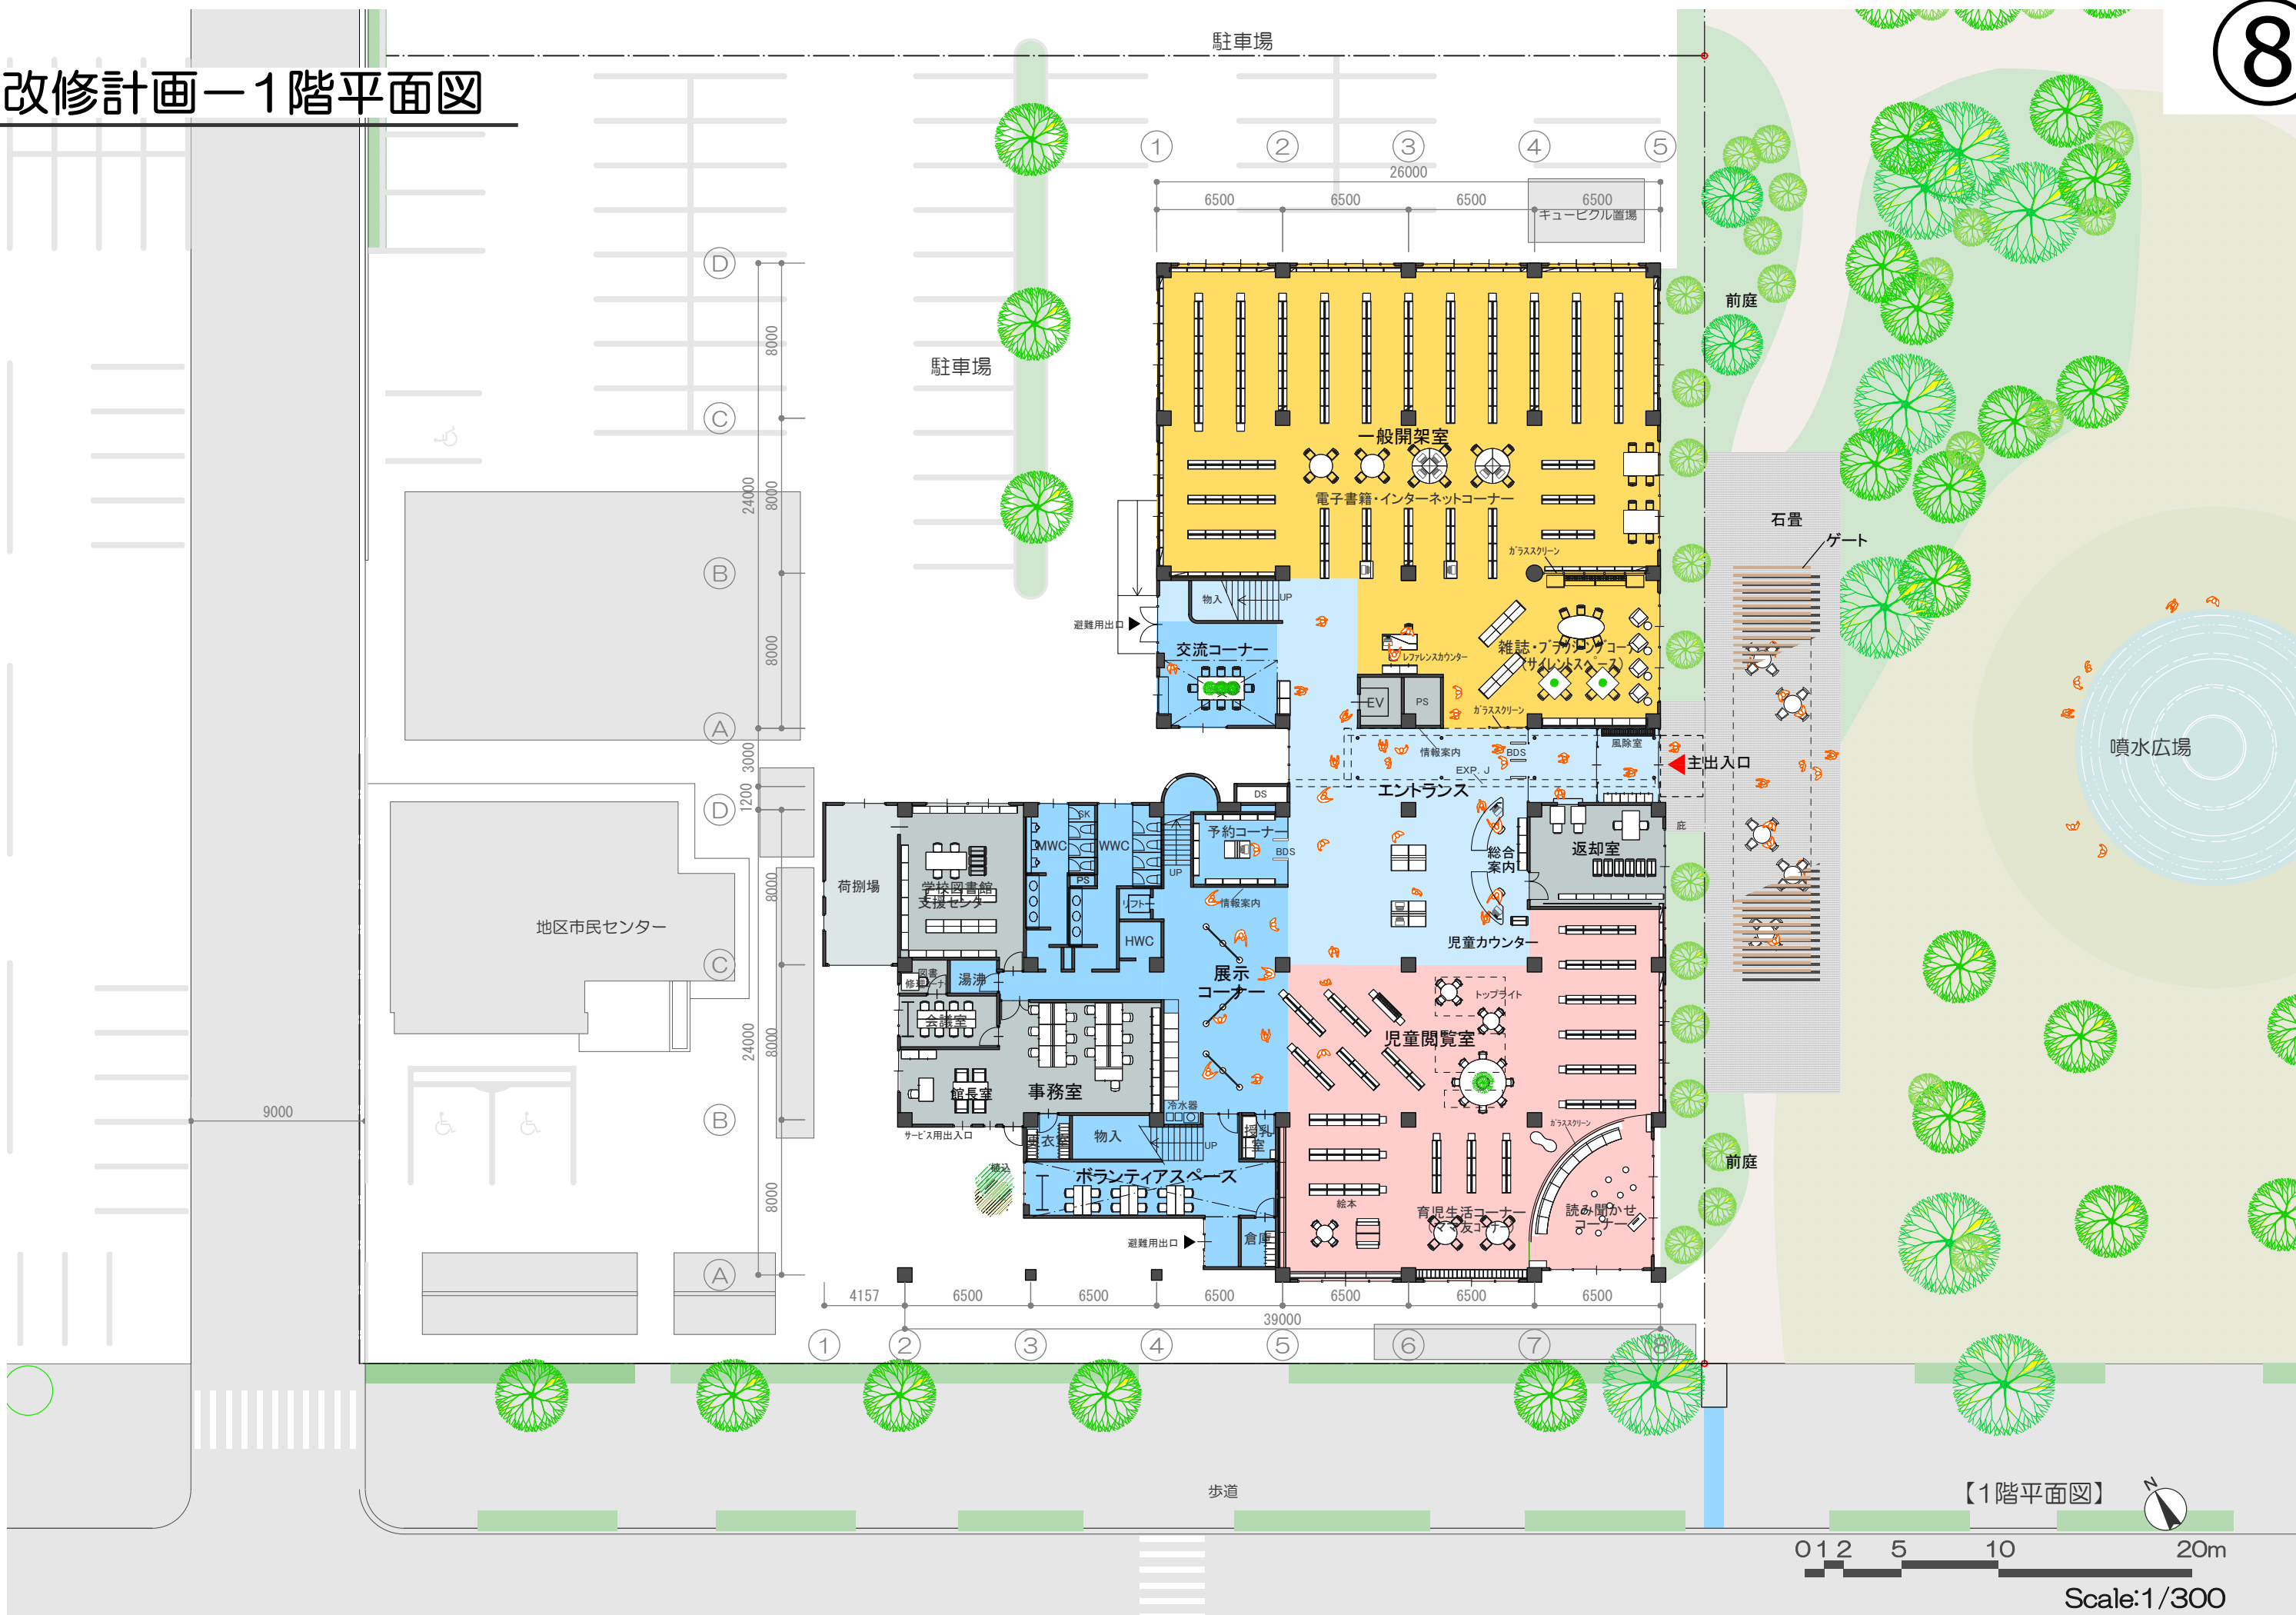

【1階平面図】



0 5 10 20m

Scale:1/300