




図面

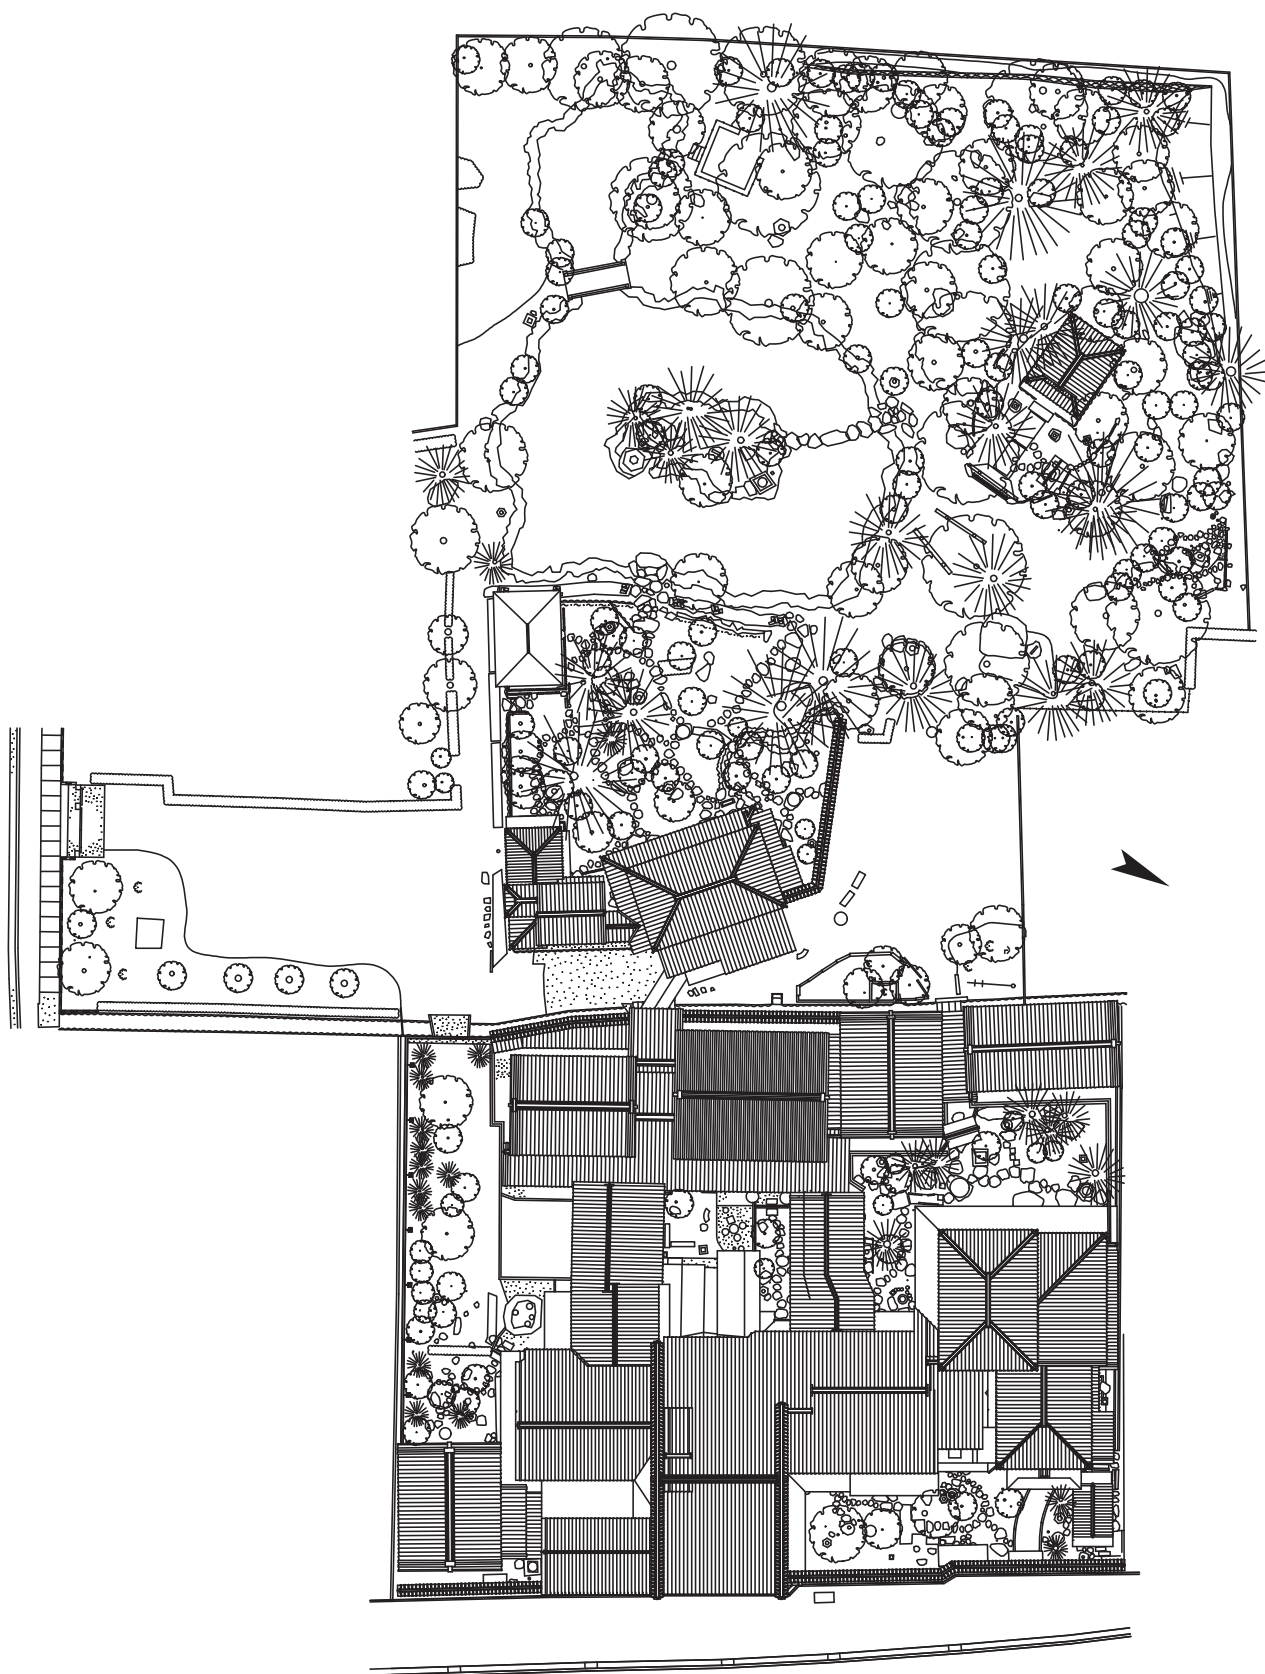


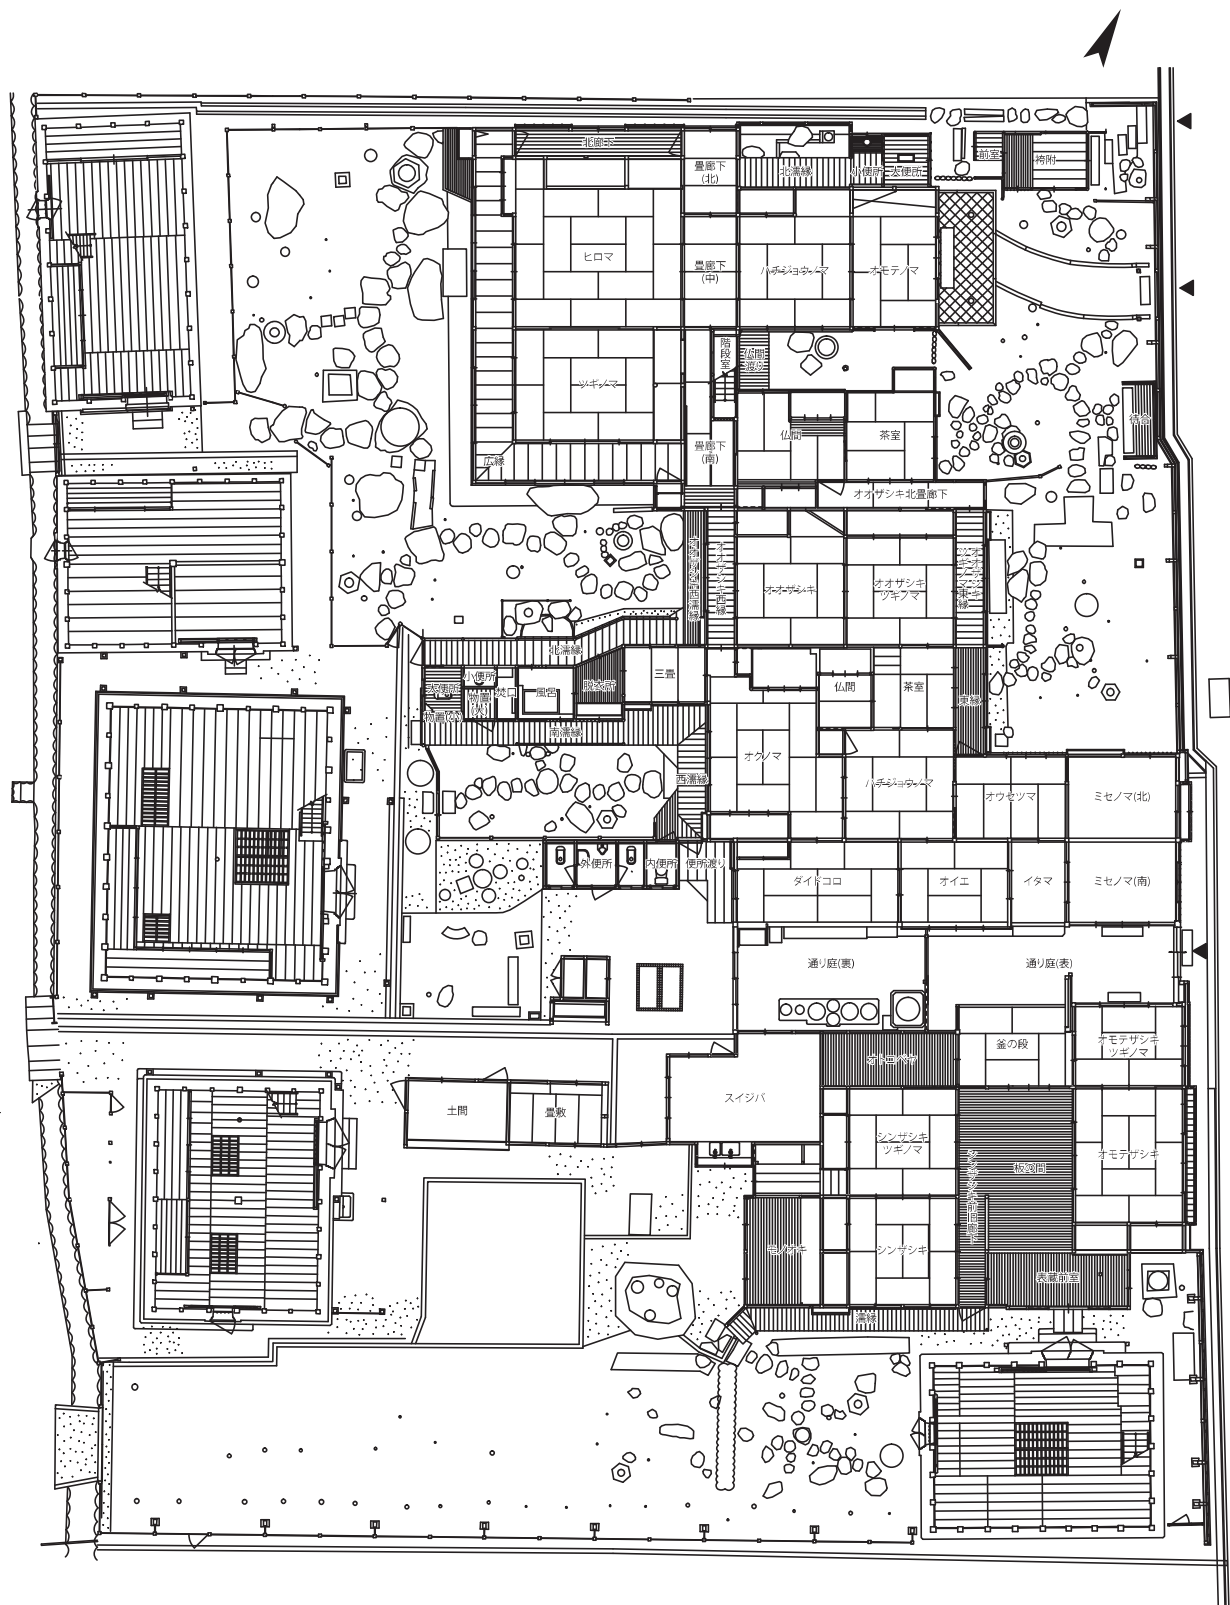




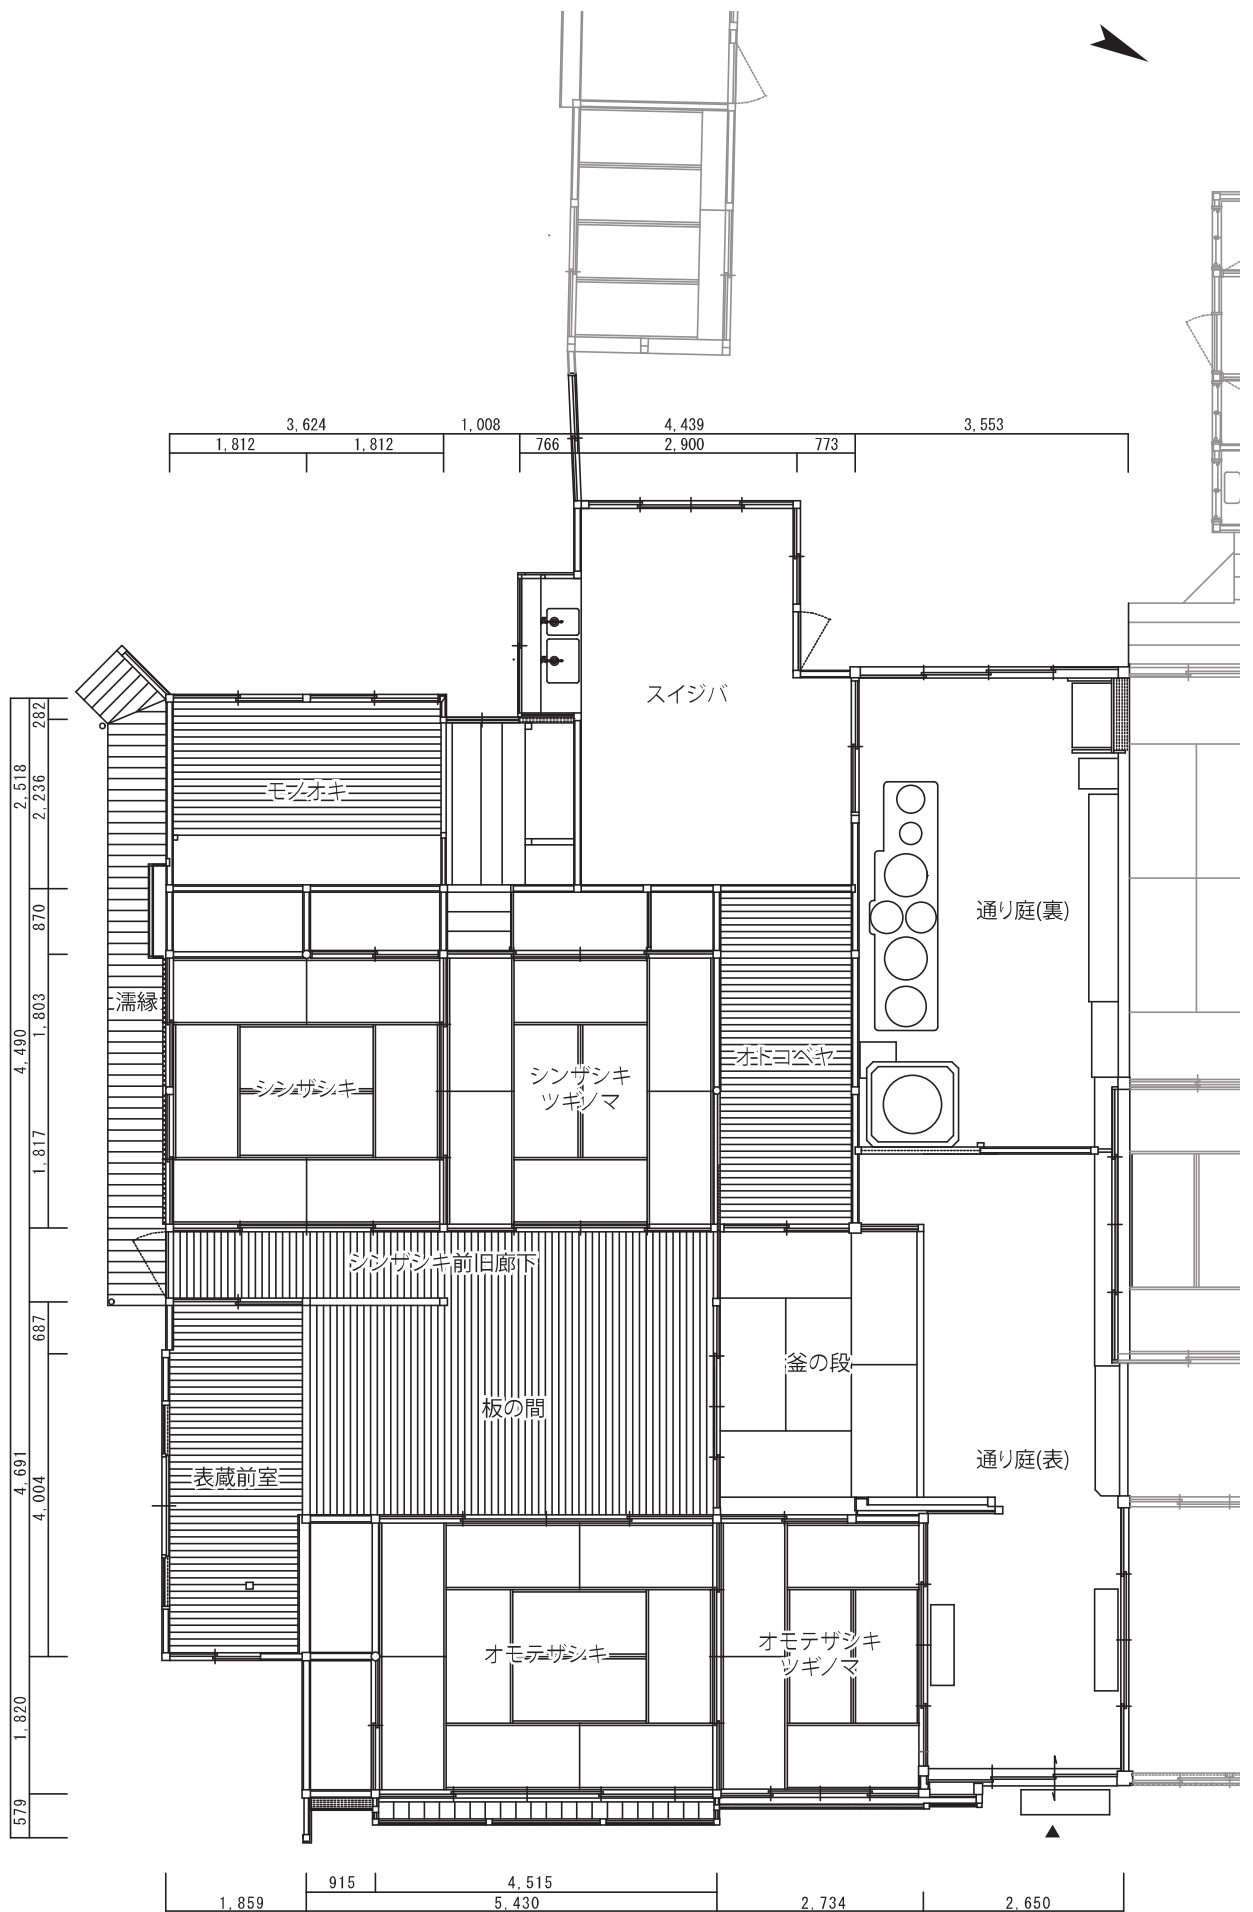


主屋平面図1 表座敷・新座敷 1 : 100

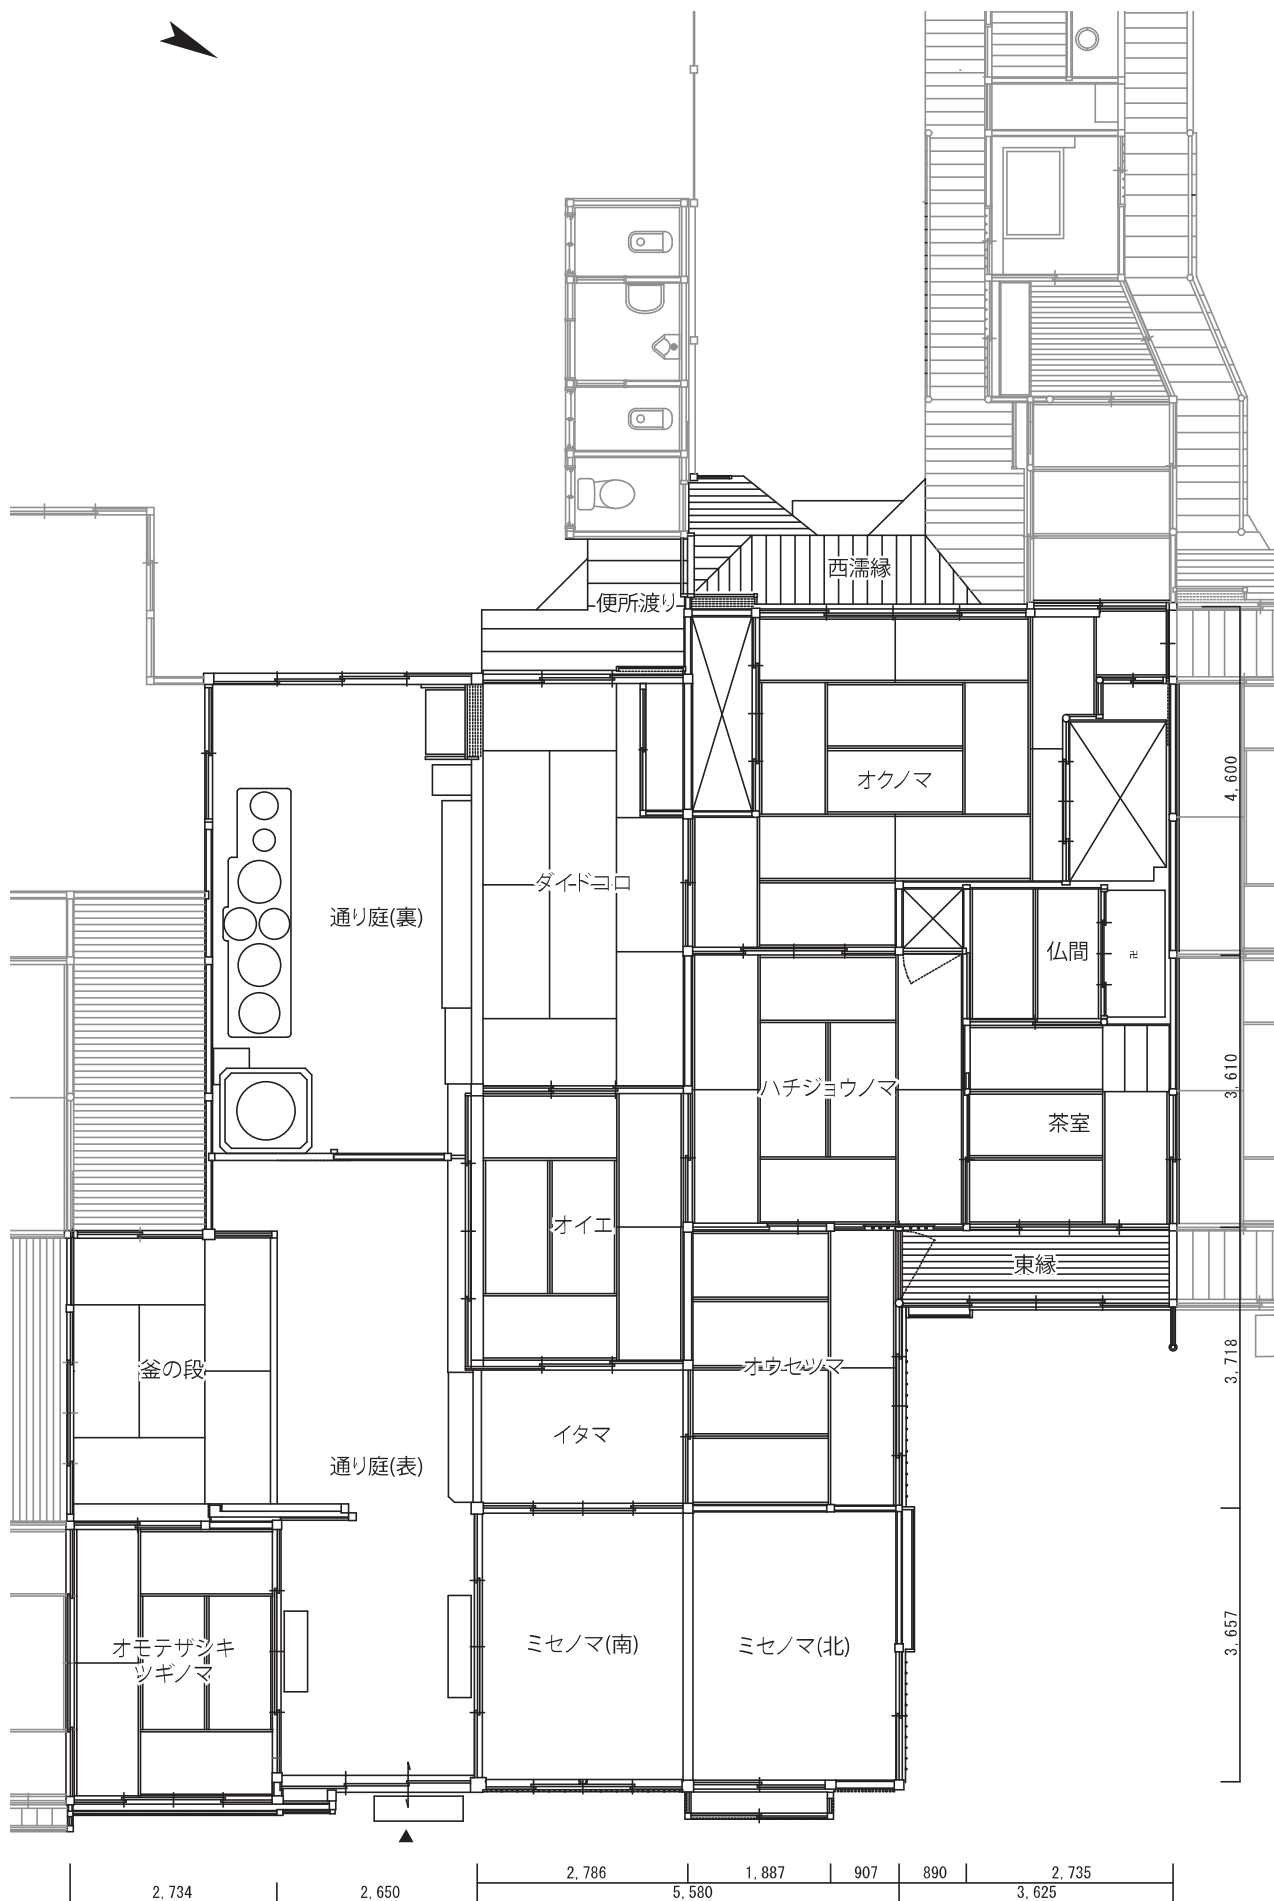


主屋平面図2 主体部 1 : 100

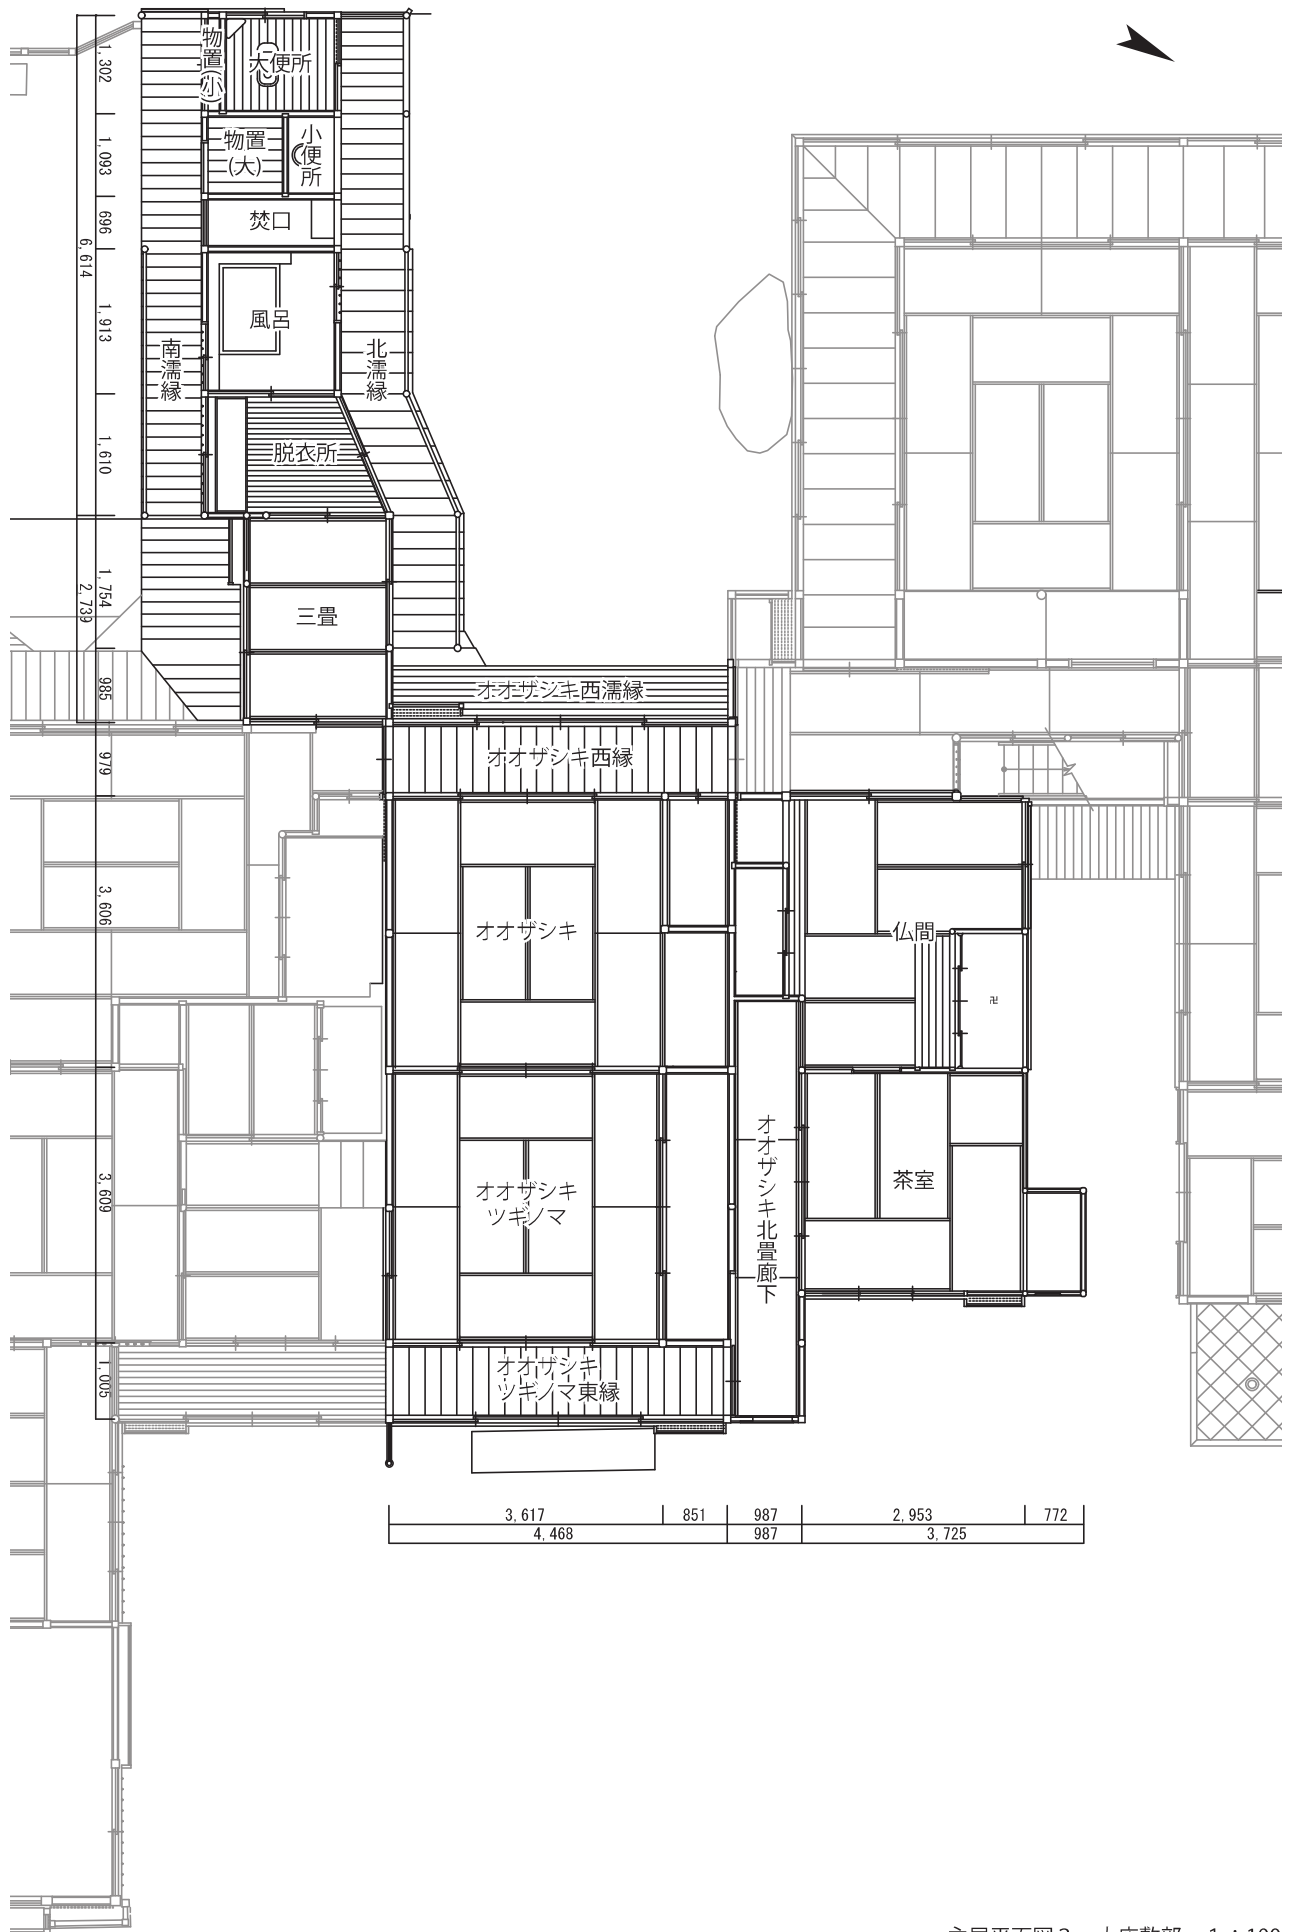


主屋平面図3 大座敷部 1 : 100

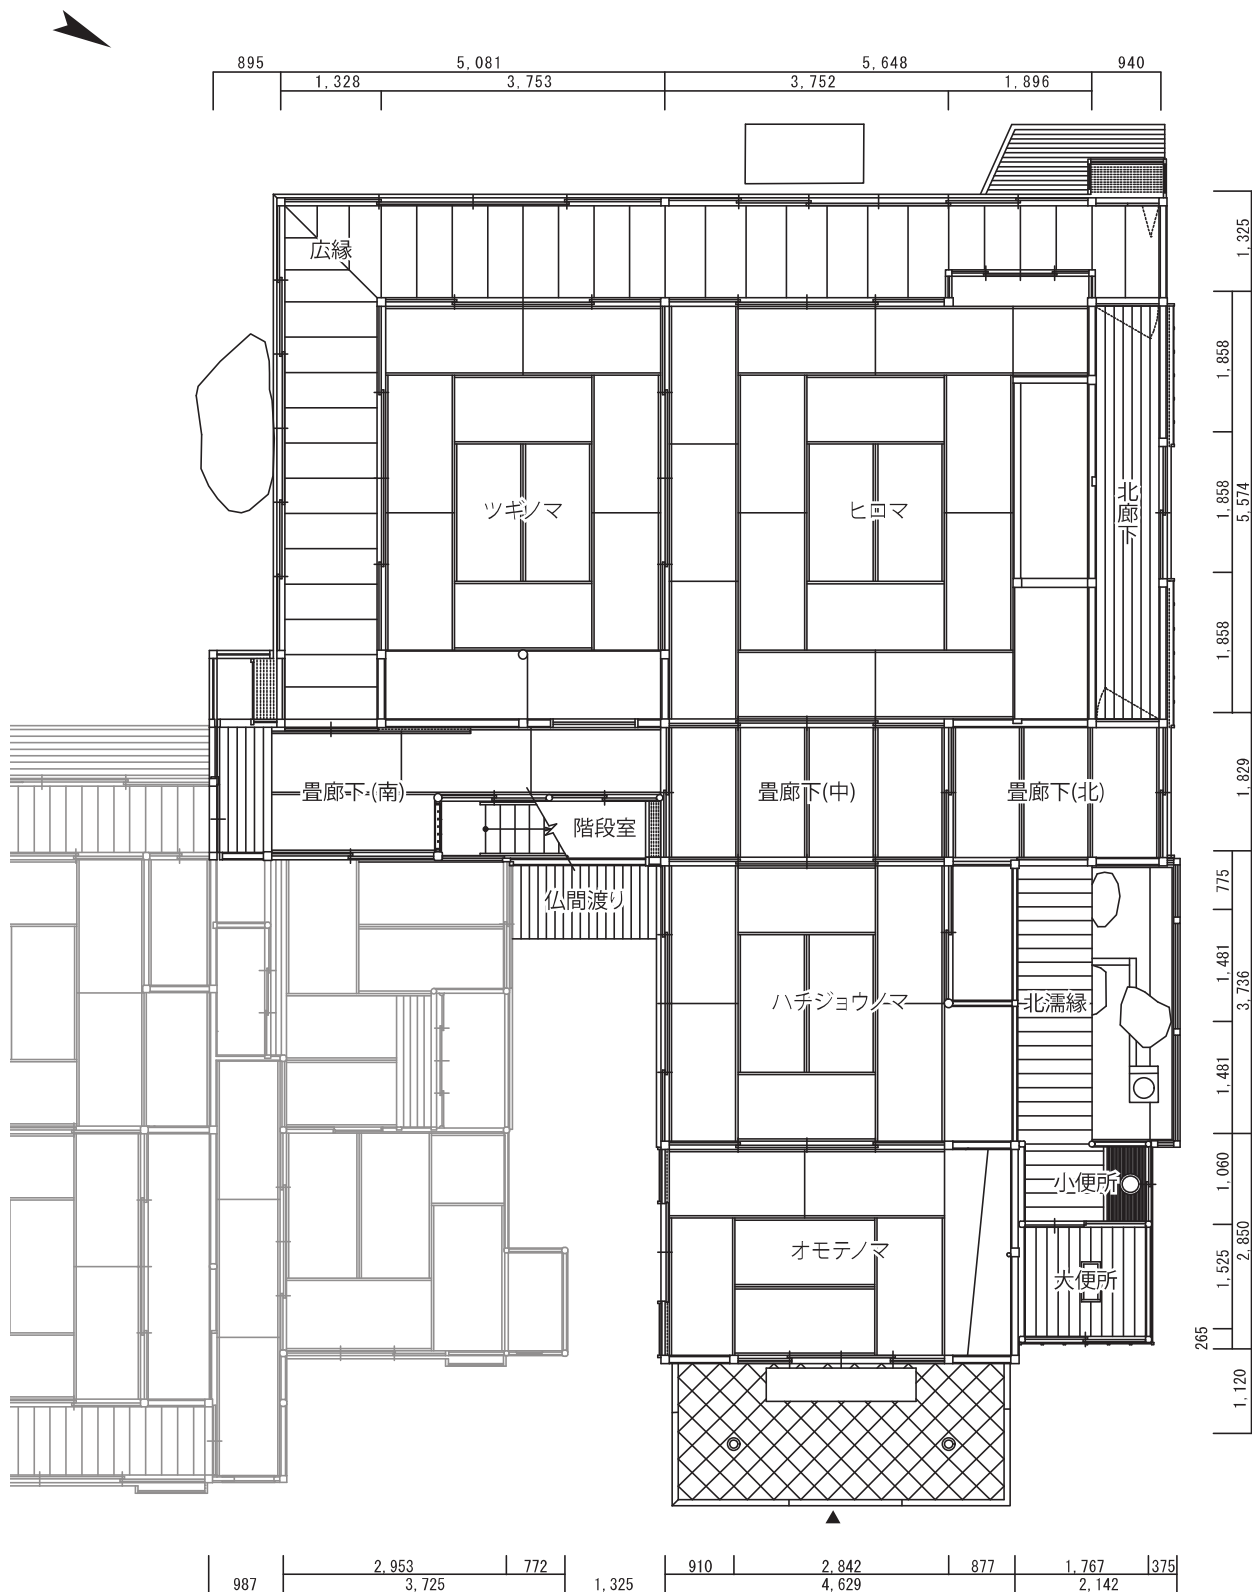




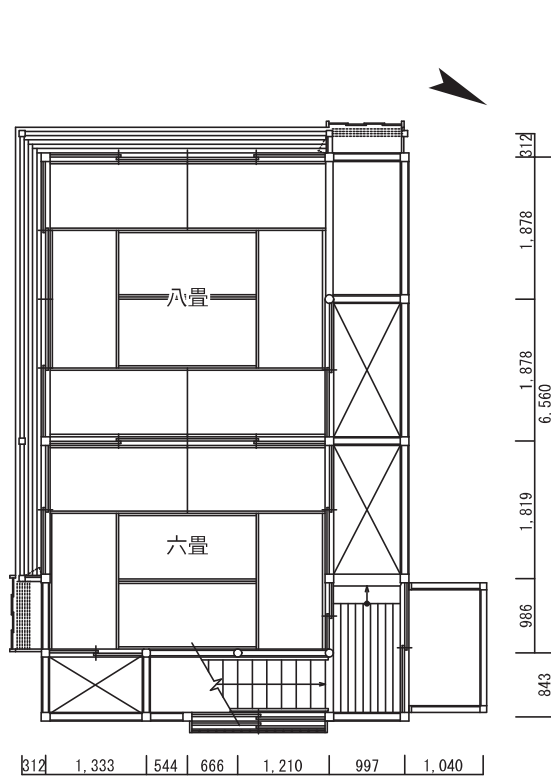


大正座敷 2階平面図 1 : 100

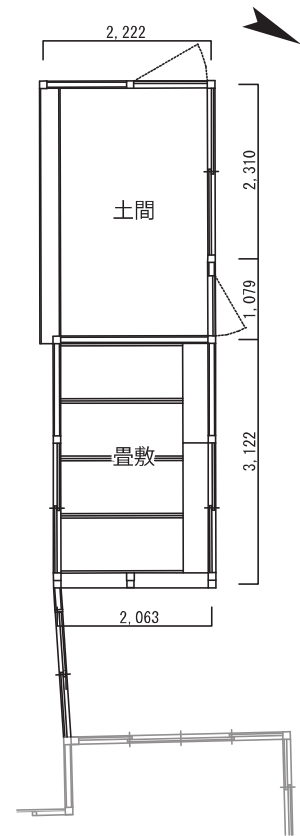


物置 平面図 1 : 100

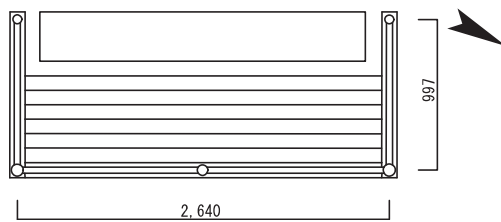


待合 平面図 1 : 50

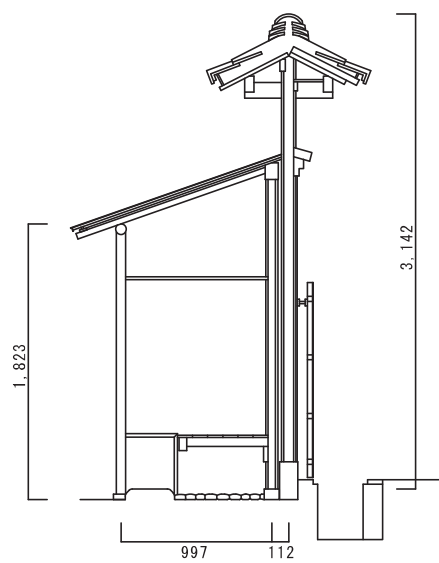


待合 断面図 1 : 50

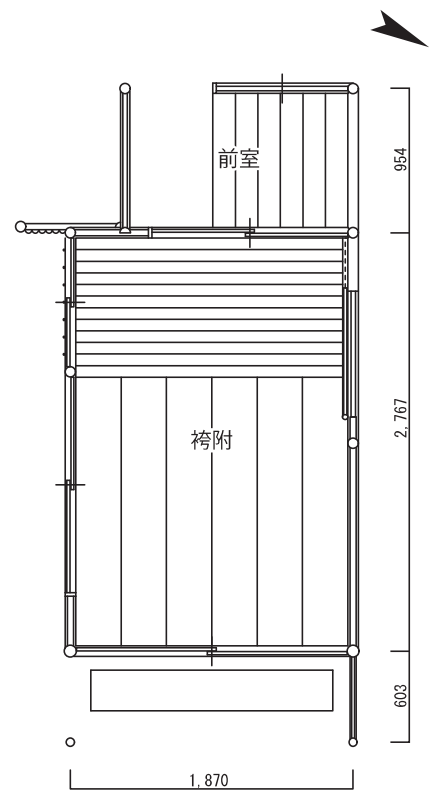


袴附 平面図 1 : 50

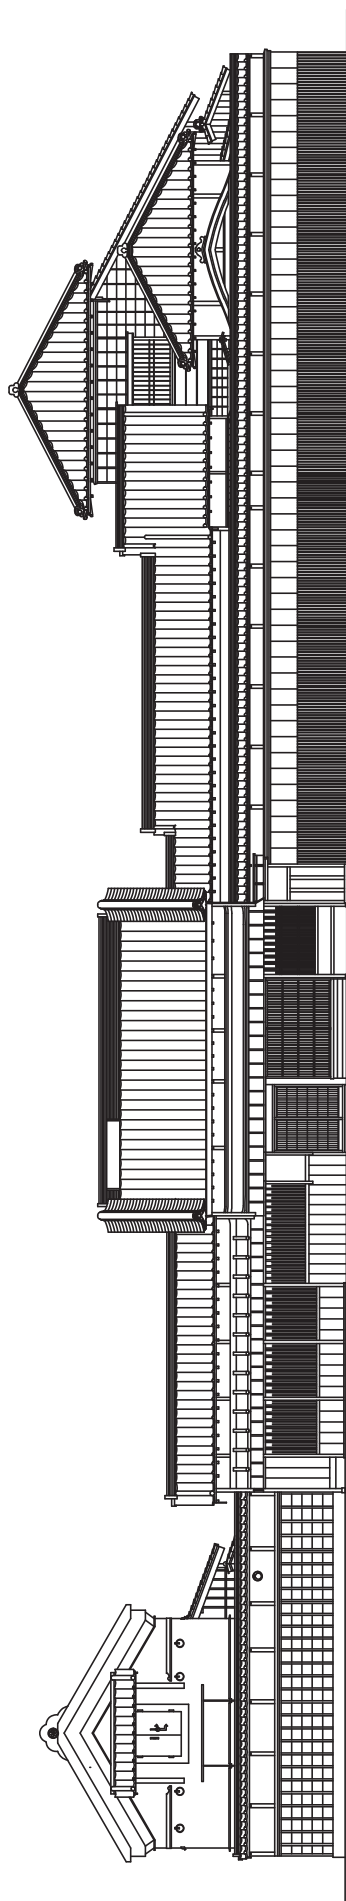


正面立面图 全体 1 : 200

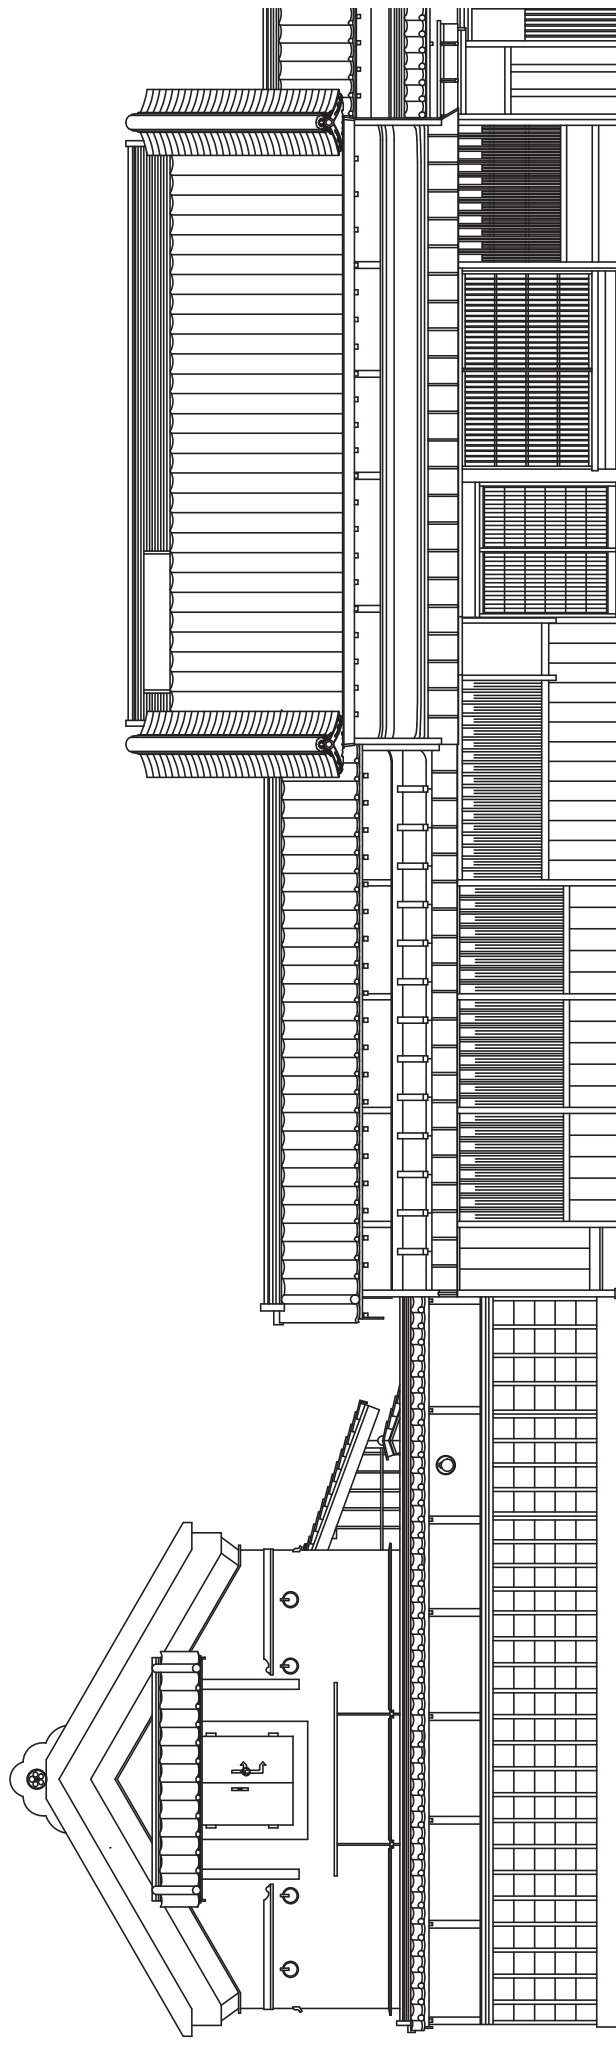


正面立面图 1 表蔵・主屋・南表塀 1 : 100

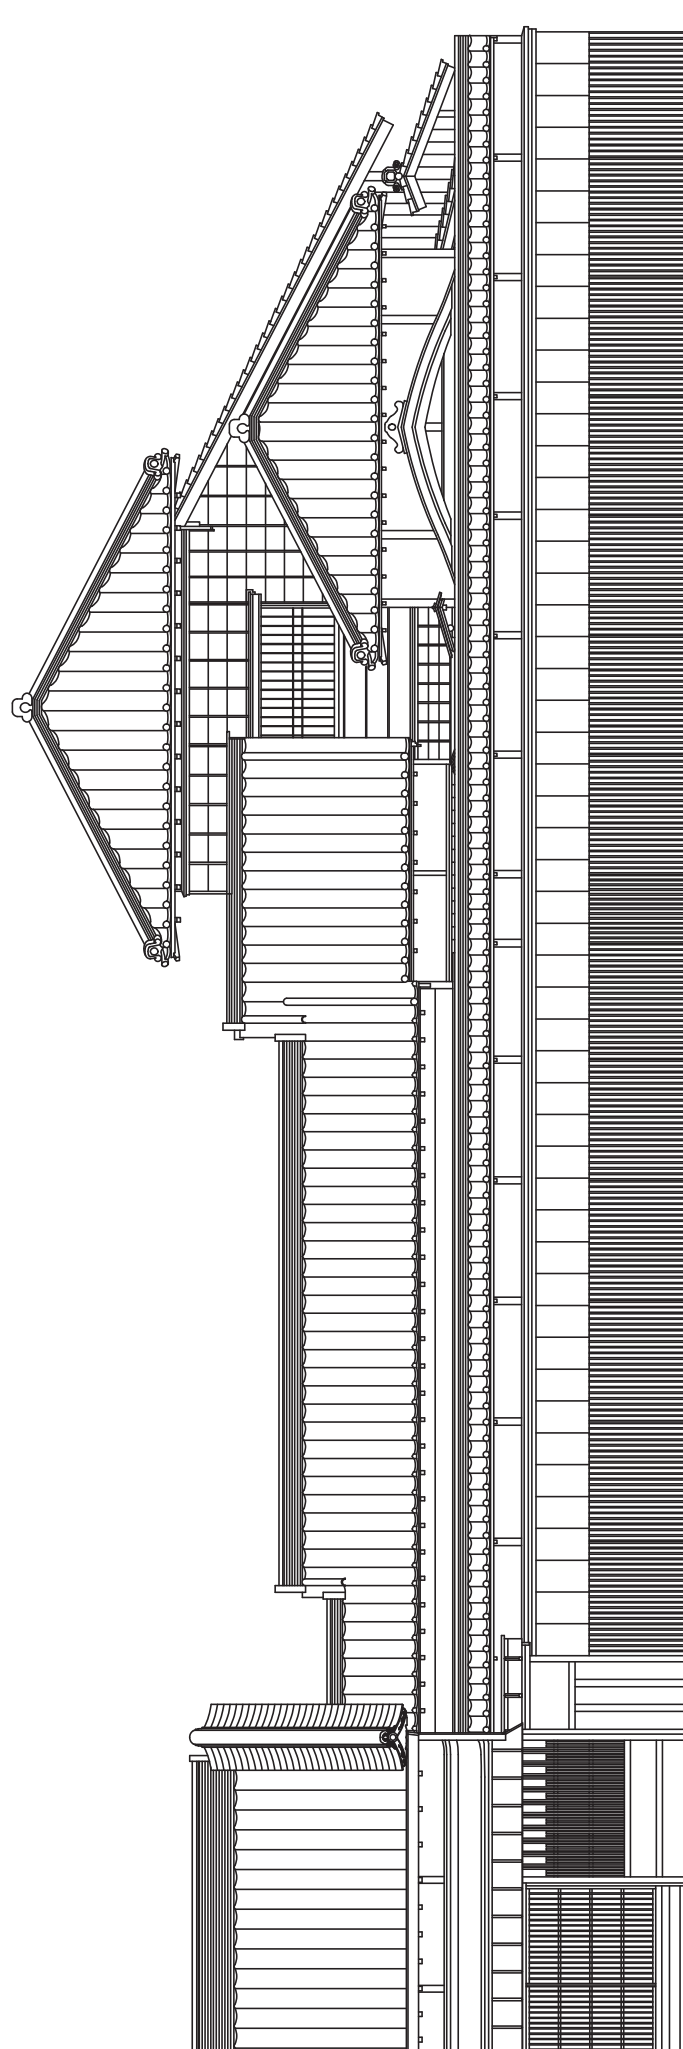


正面立面图2 主屋·大正座敷·北表屏 1 : 100

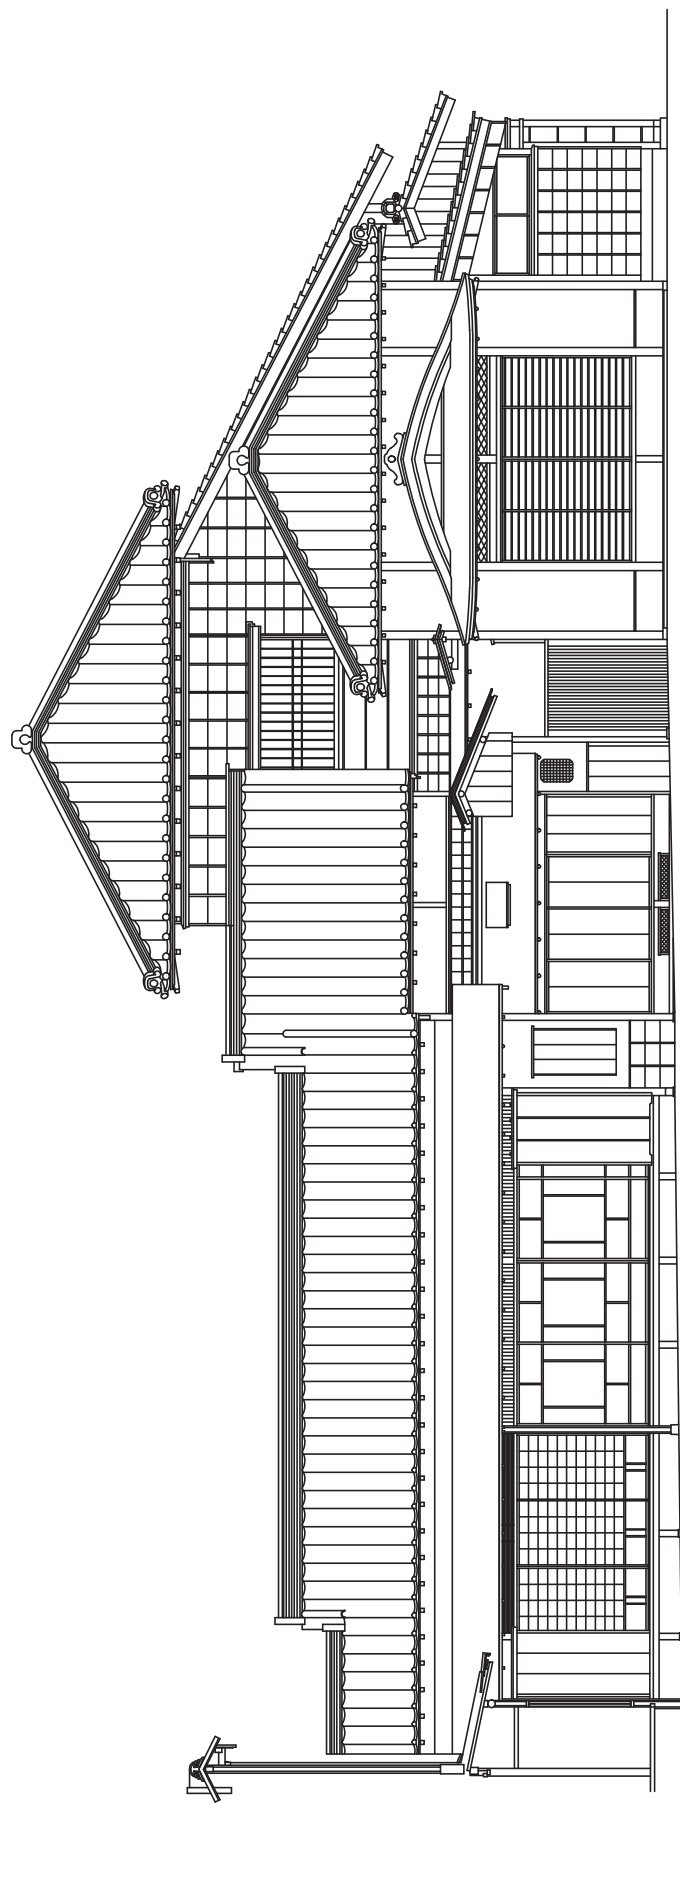


主屋大座敷部・大正座敷 立面図 1 : 100

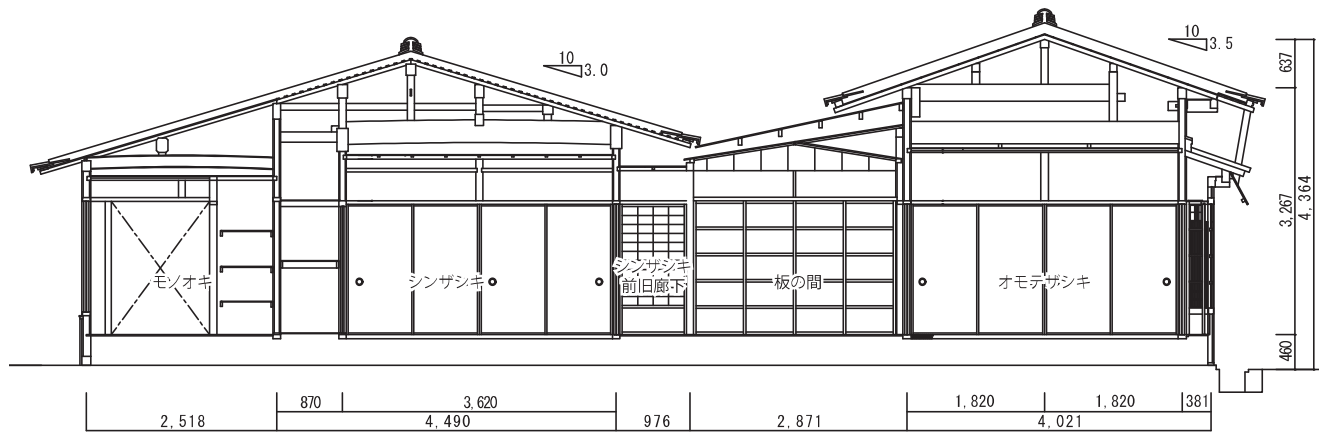



主屋表座敷部・新座敷部 梁間断面図 1 : 100

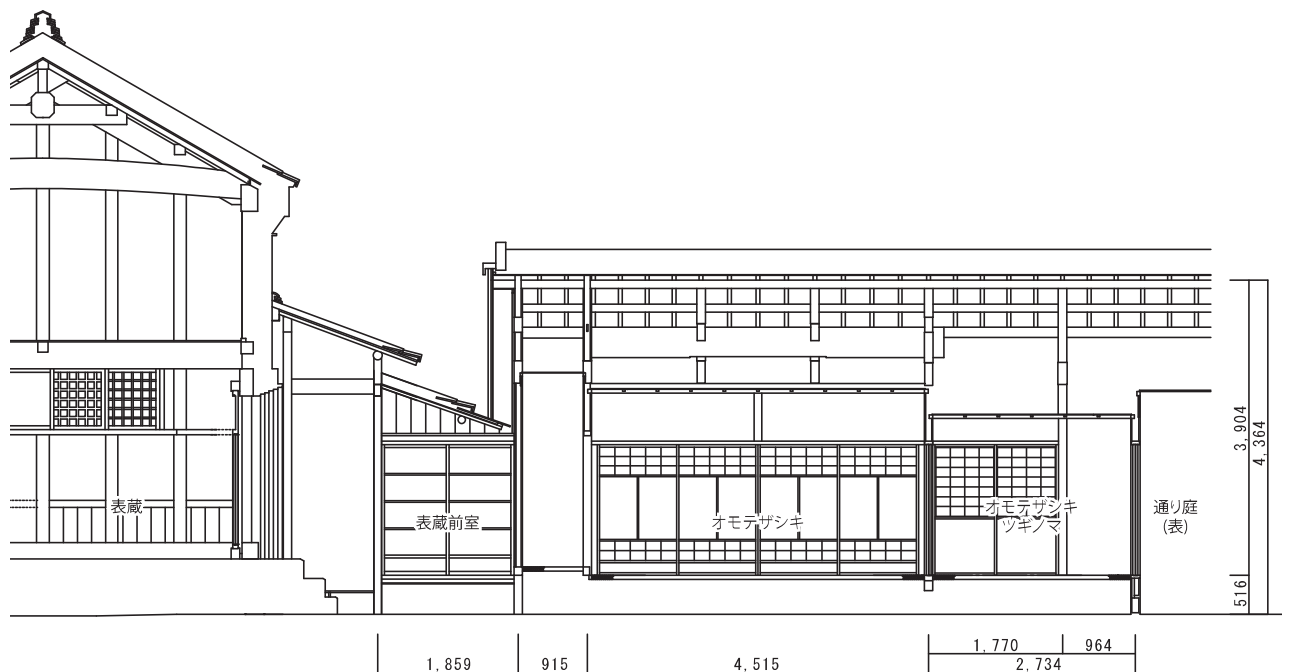


主屋表座敷部 桁行断面図 1 : 100

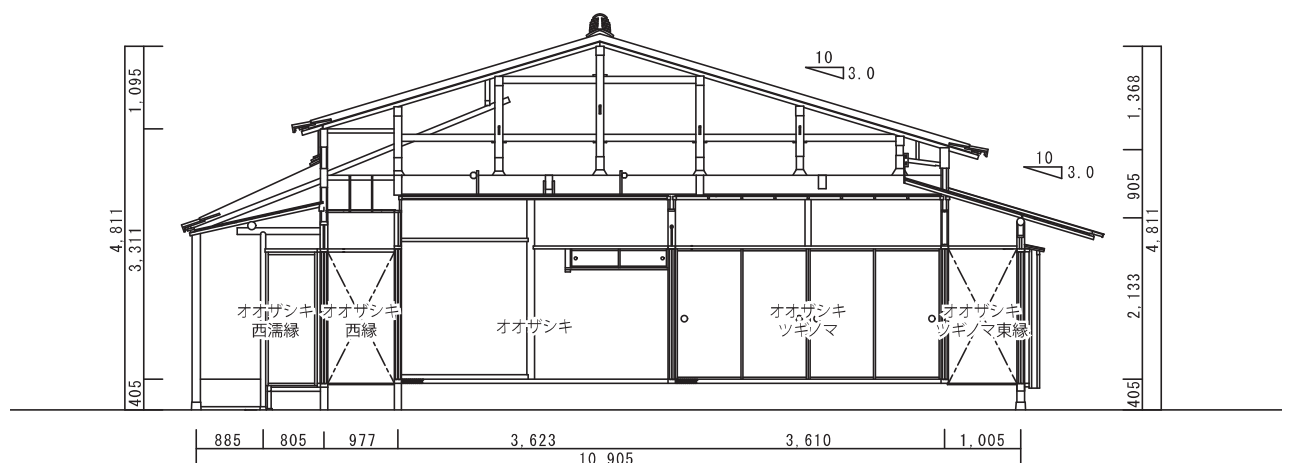


主屋大座敷部 梁間断面図 1 : 100

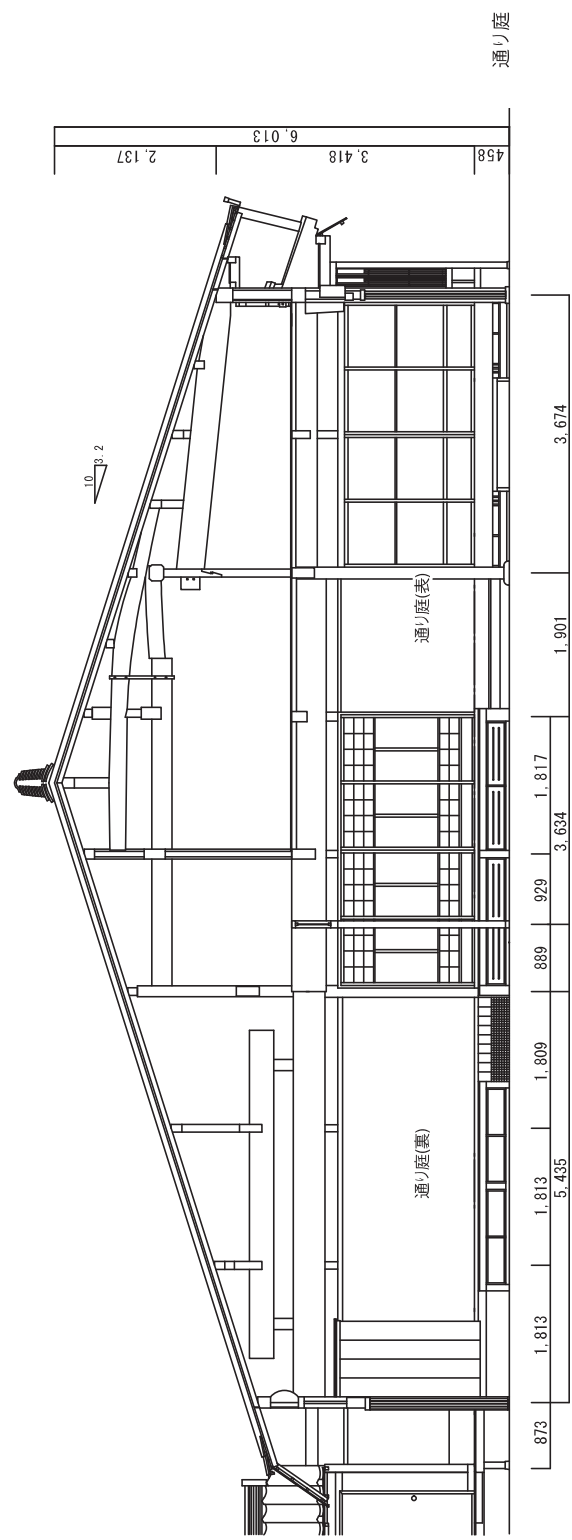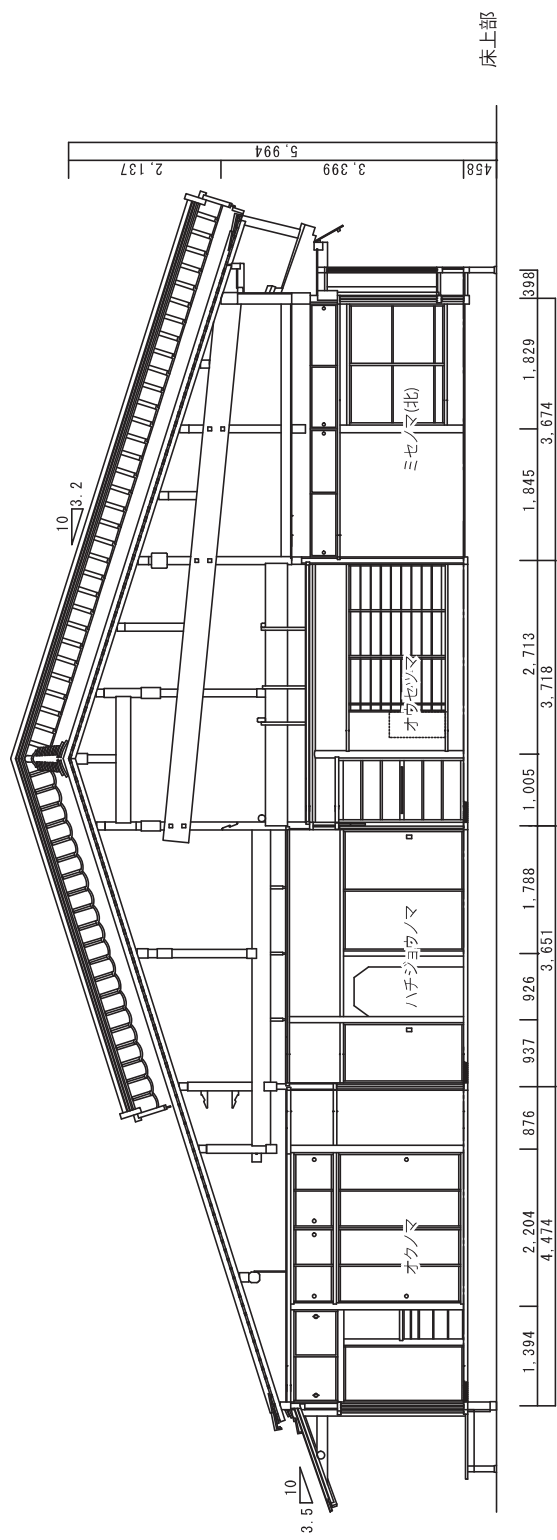

主屋主体部 梁間断面図 1 : 100

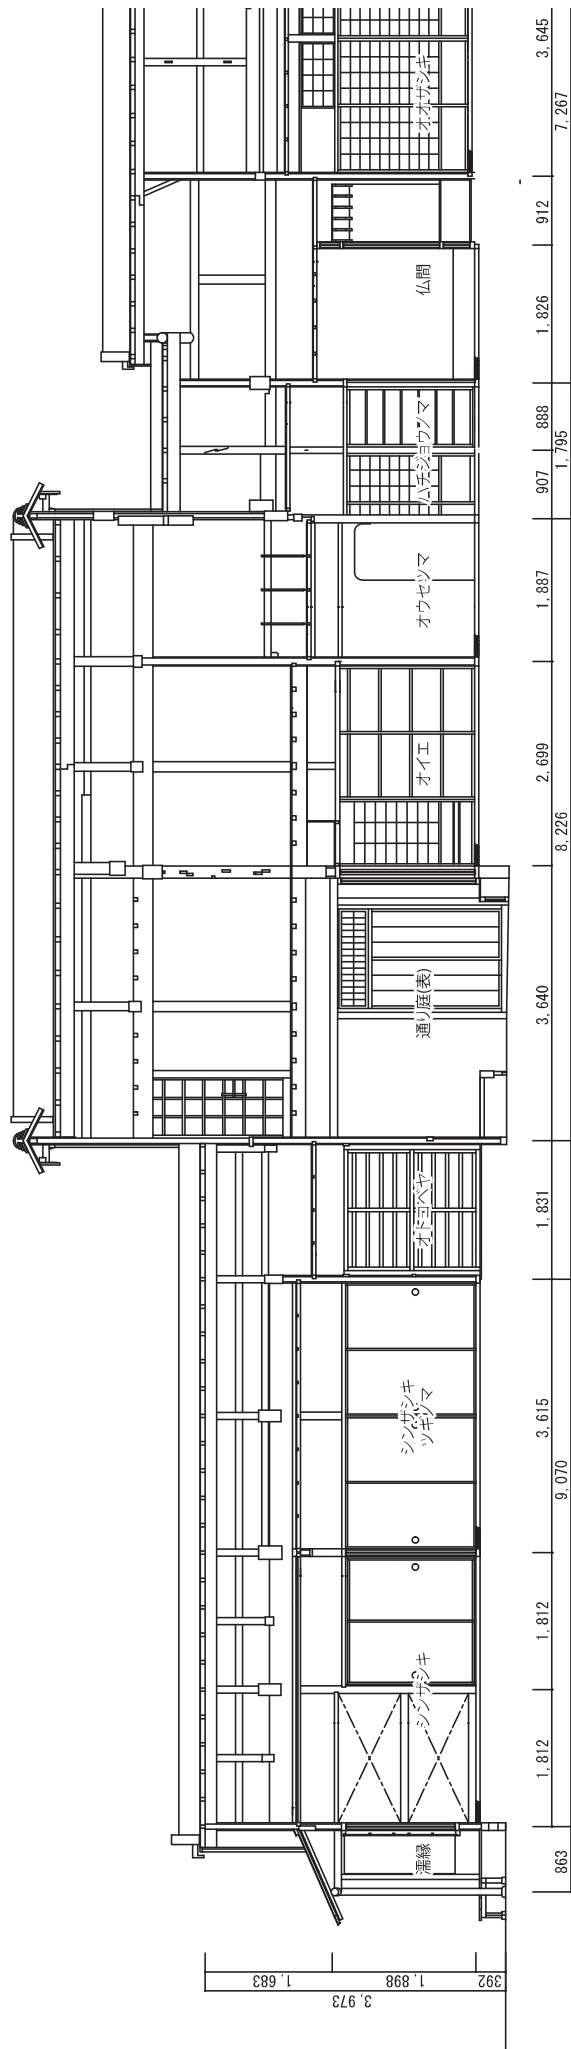


主屋新座敷・主体部

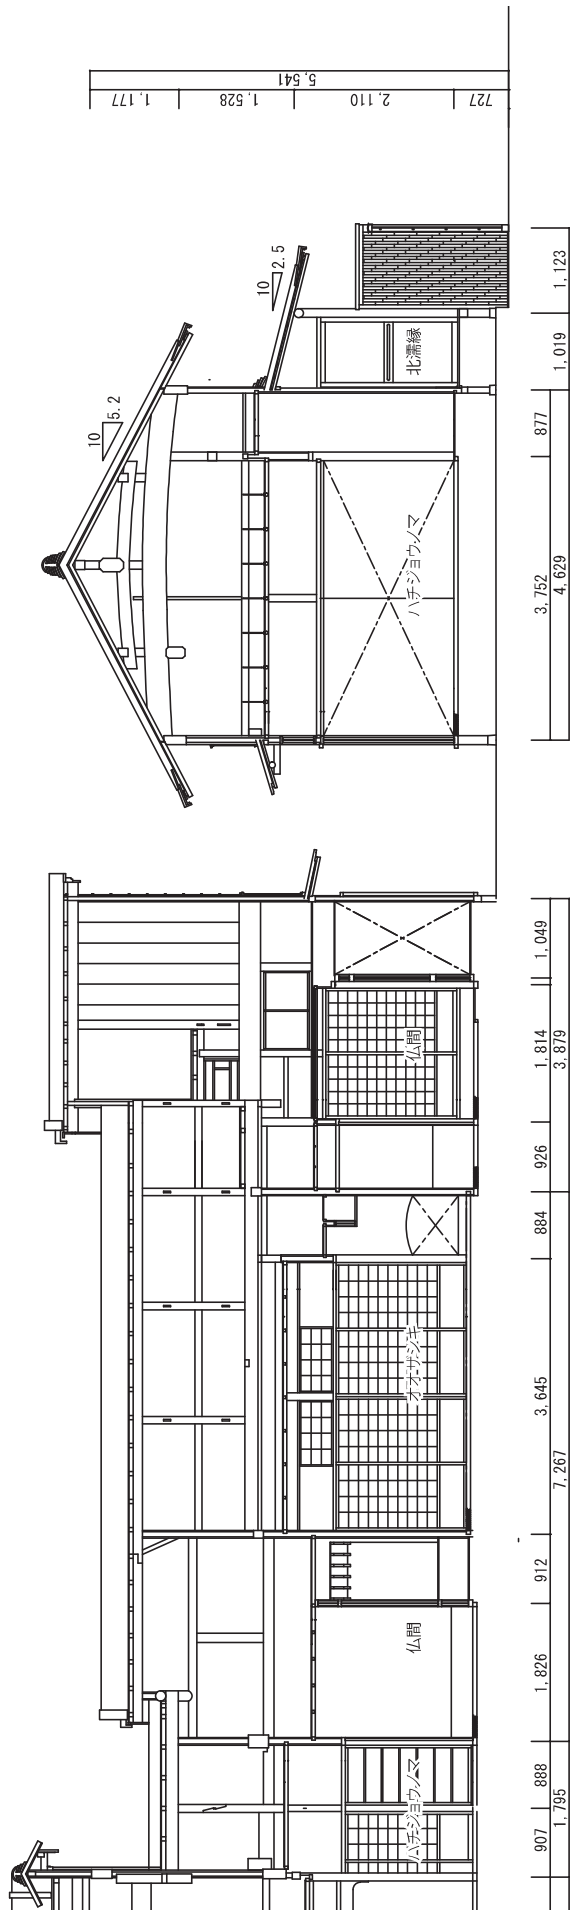


主屋大座敷・大正座敷

主屋・大正座敷 横断面図 1 : 100


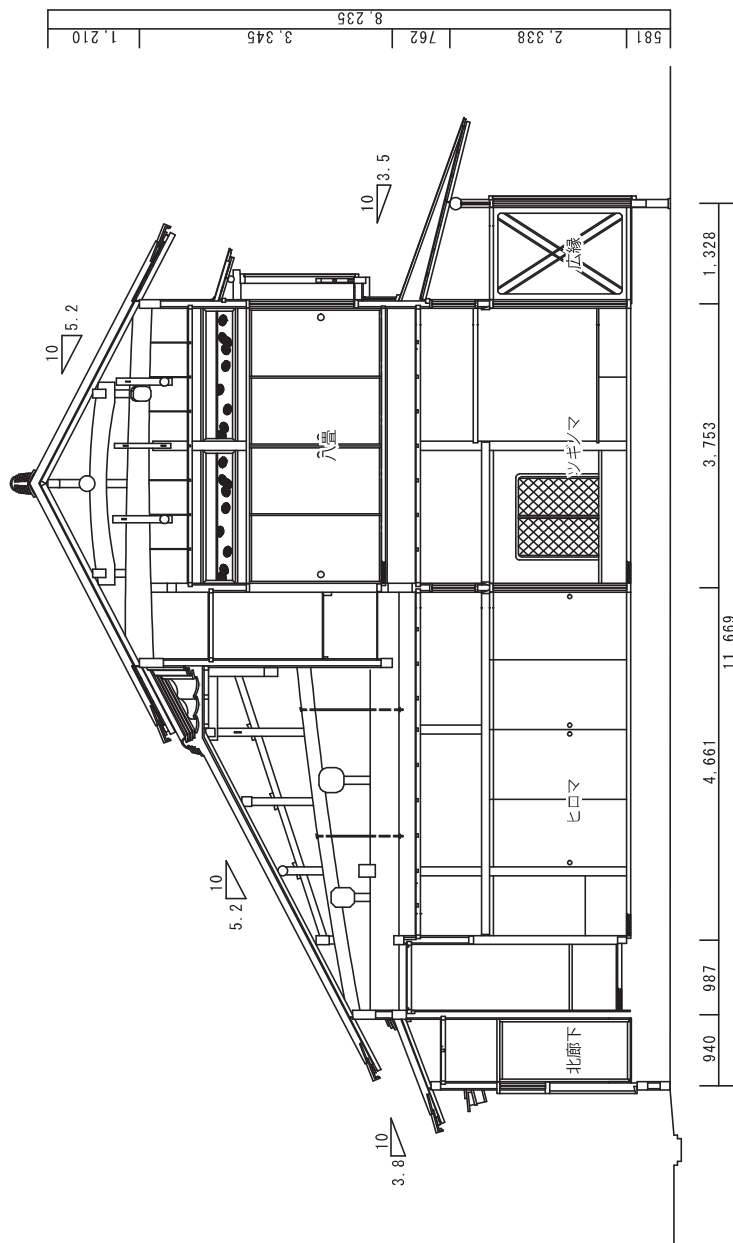



大正座敷 梁間断面図 1 : 100



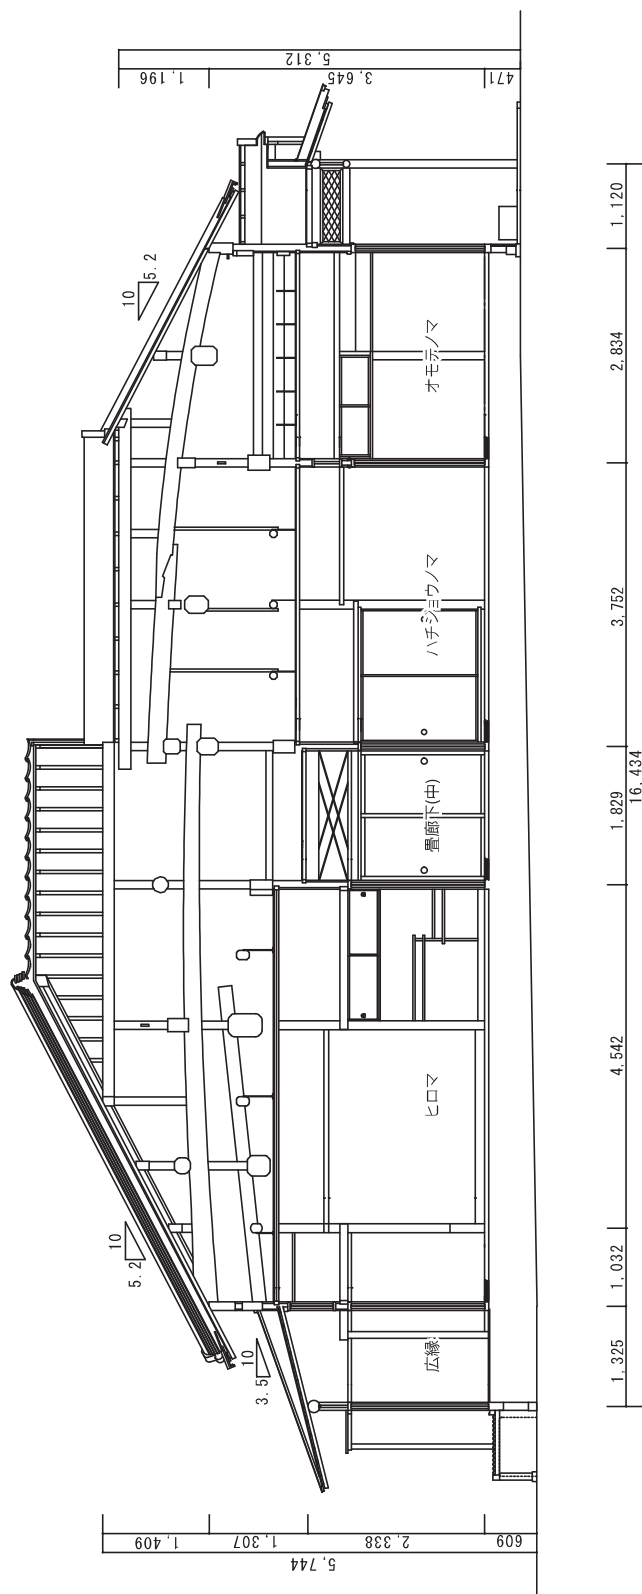


大正座敷 桁行断面図 1 : 100

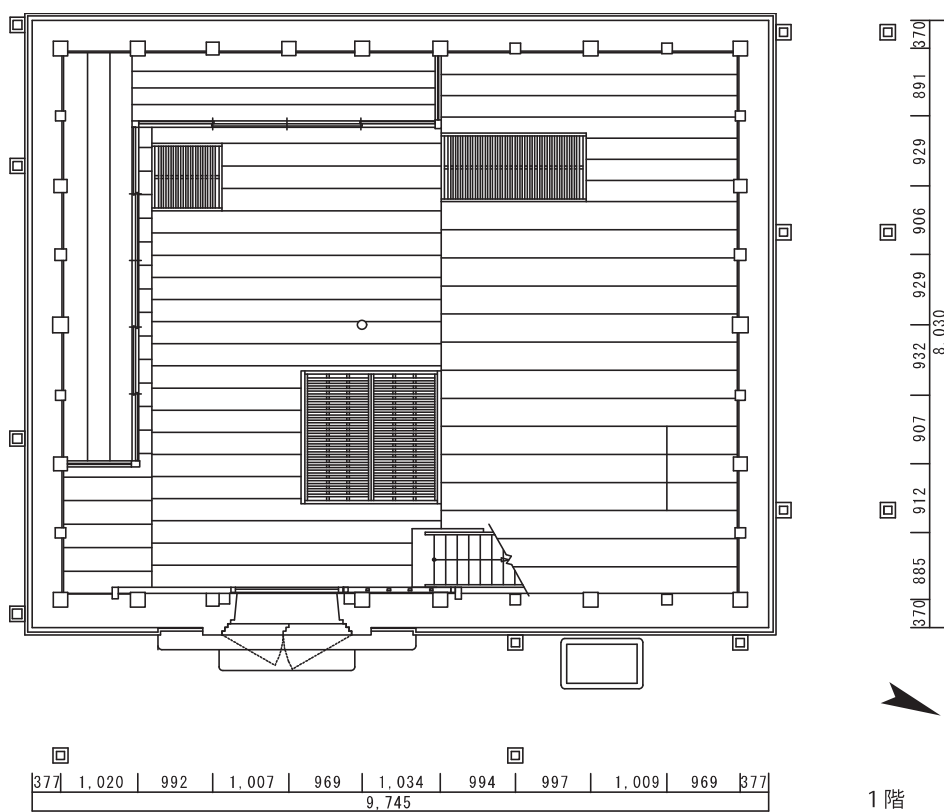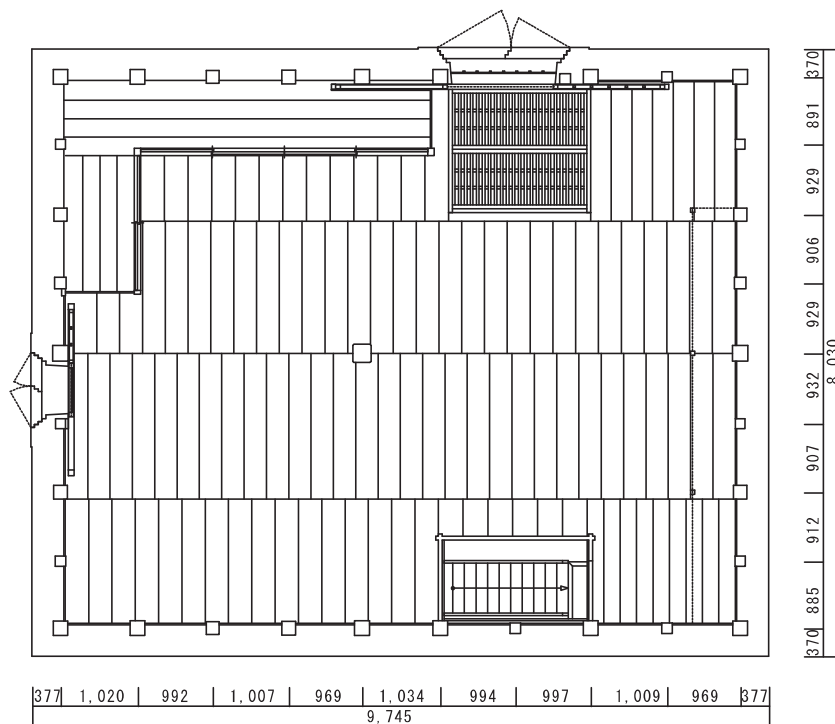


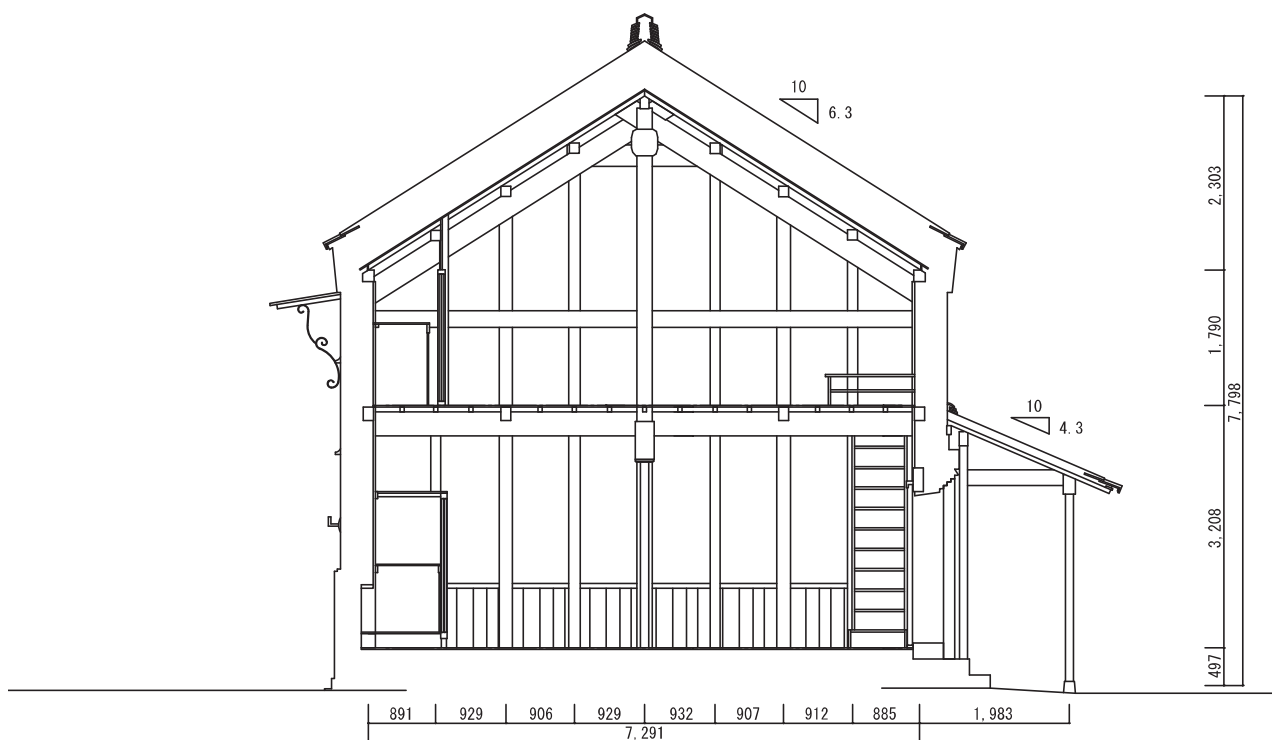


大蔵 梁間断面図 1 : 100

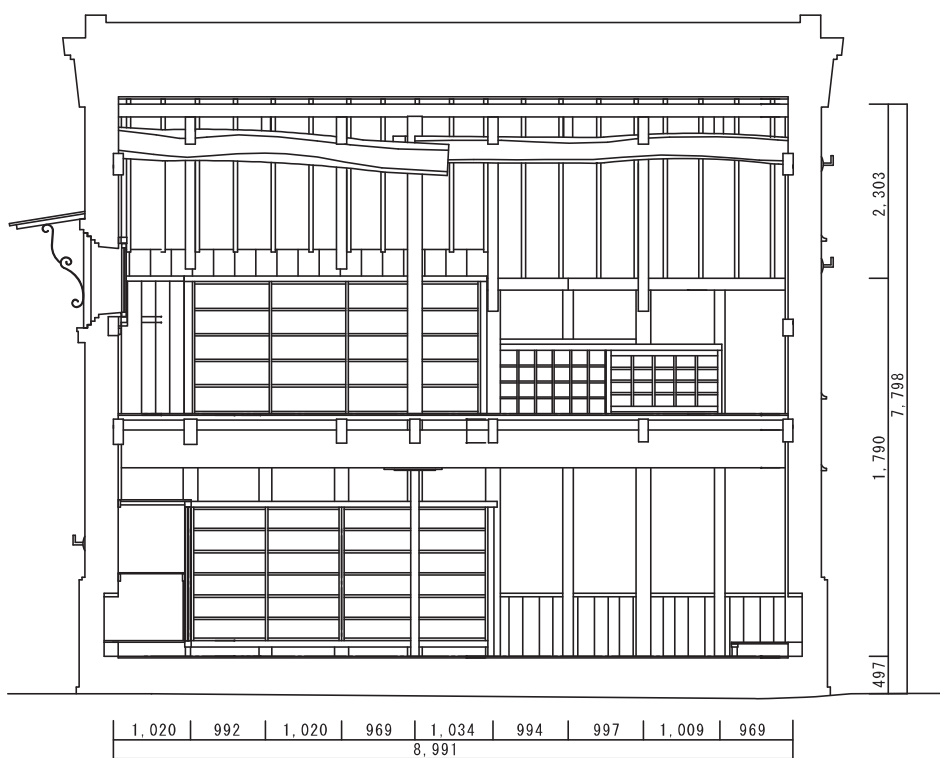

大蔵 桁行断面図 1 : 100

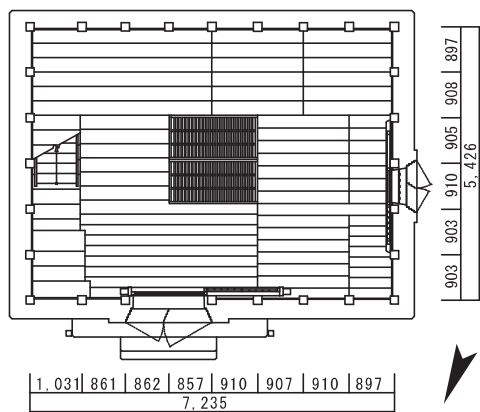


1階

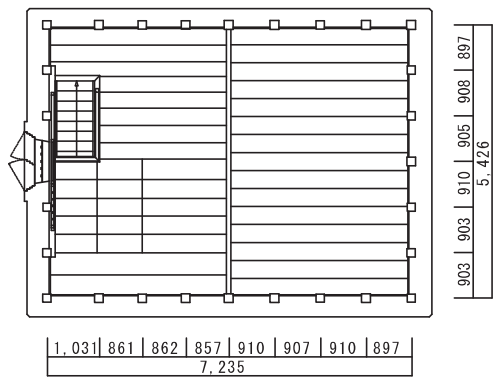


2階


表蔵 平面図 1 : 150

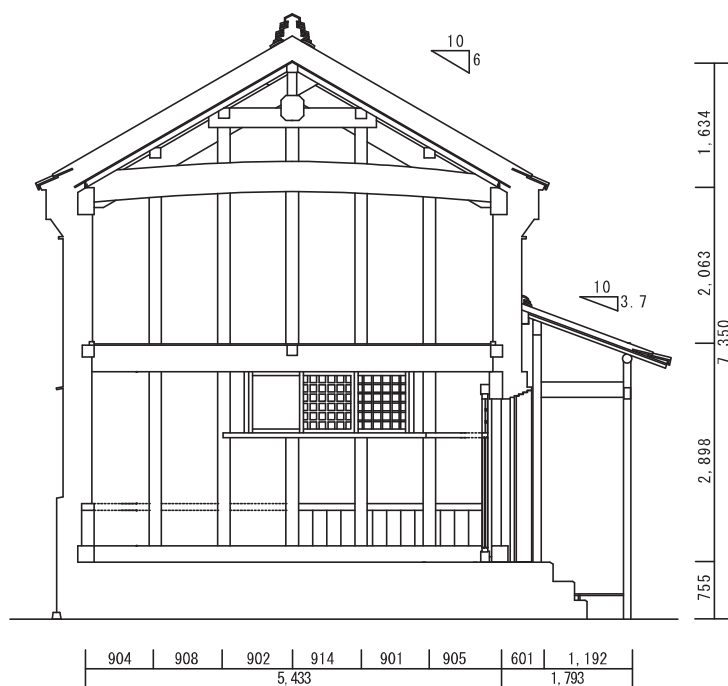



表蔵 梁間断面図 1 : 100

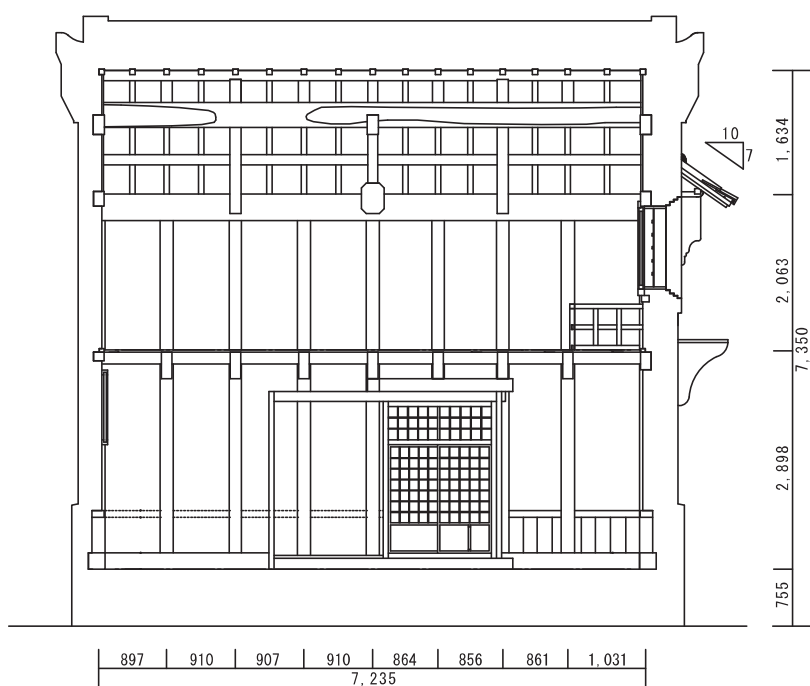


表蔵 桁行断面図 1 : 100

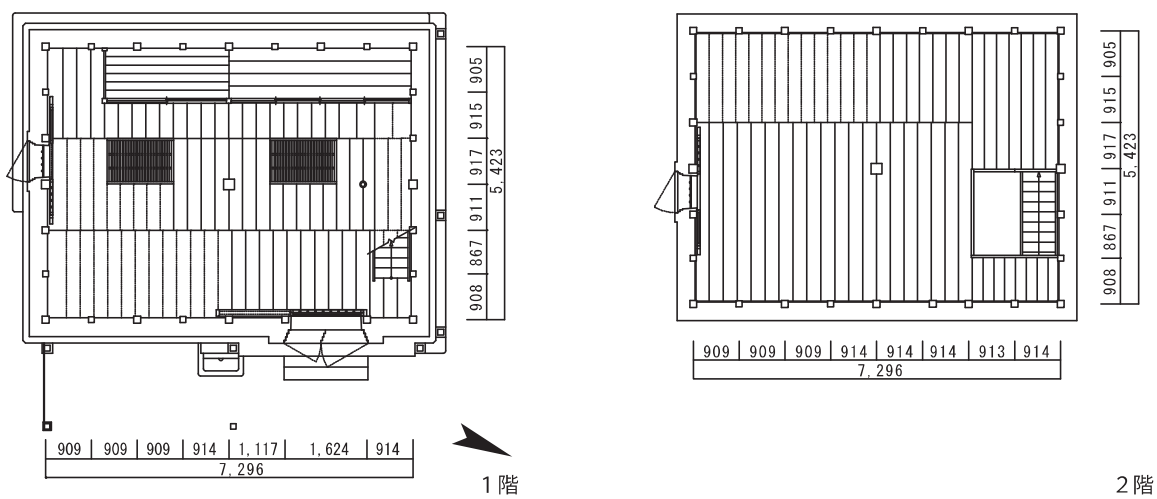



米蔵 平面図 1 : 150

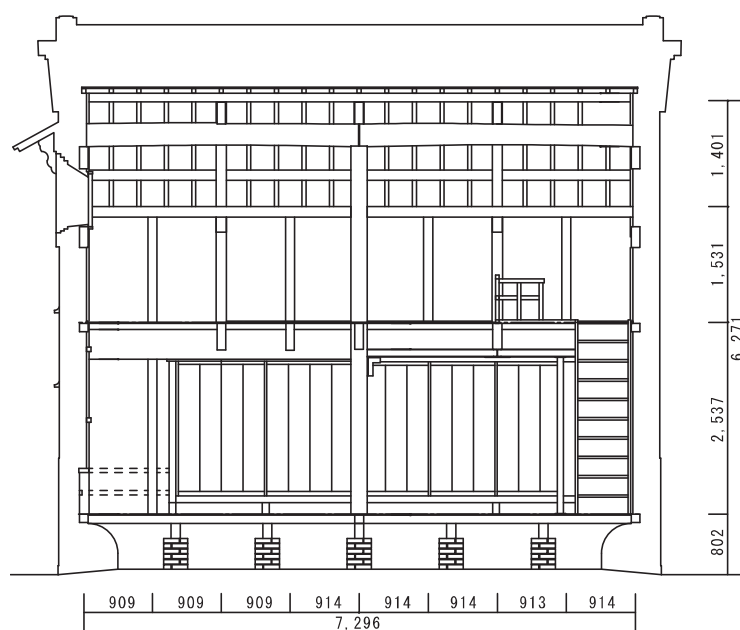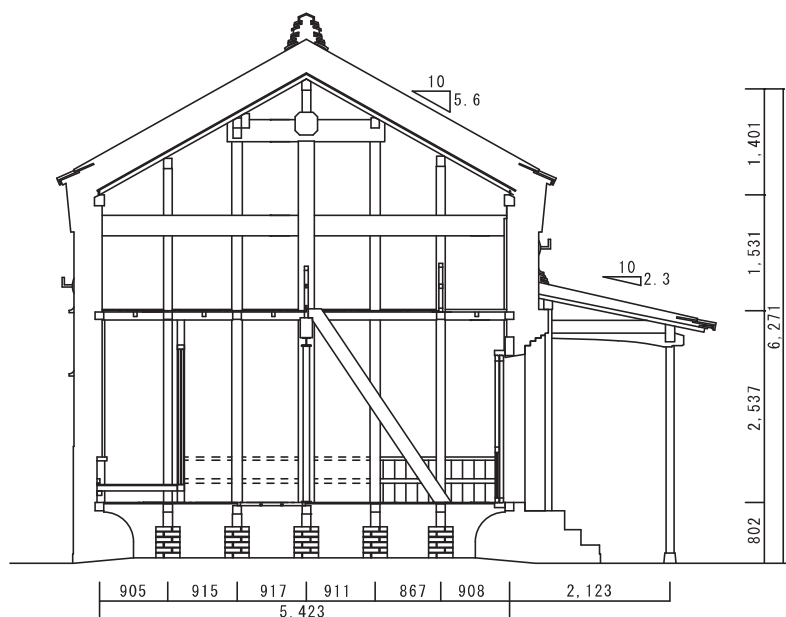


米蔵 桁行断面図 1 : 100

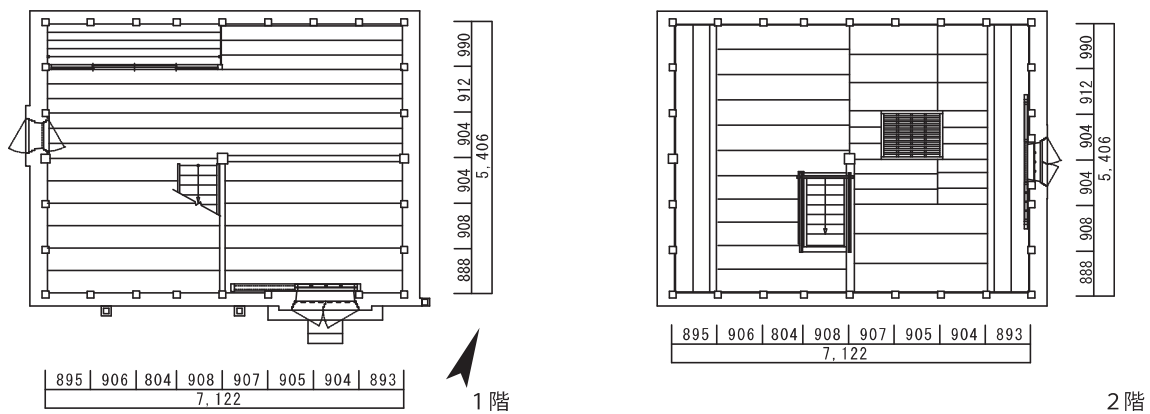


新蔵 平面図 1 : 150

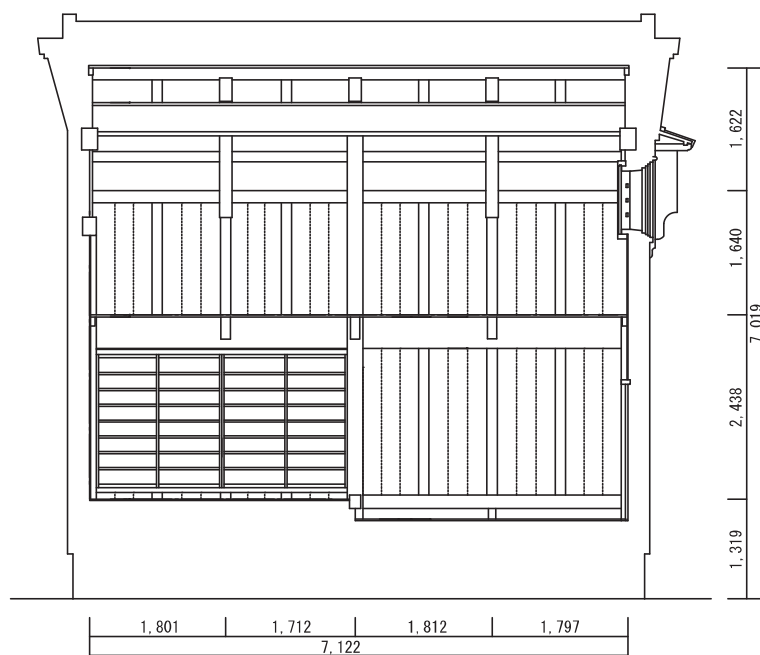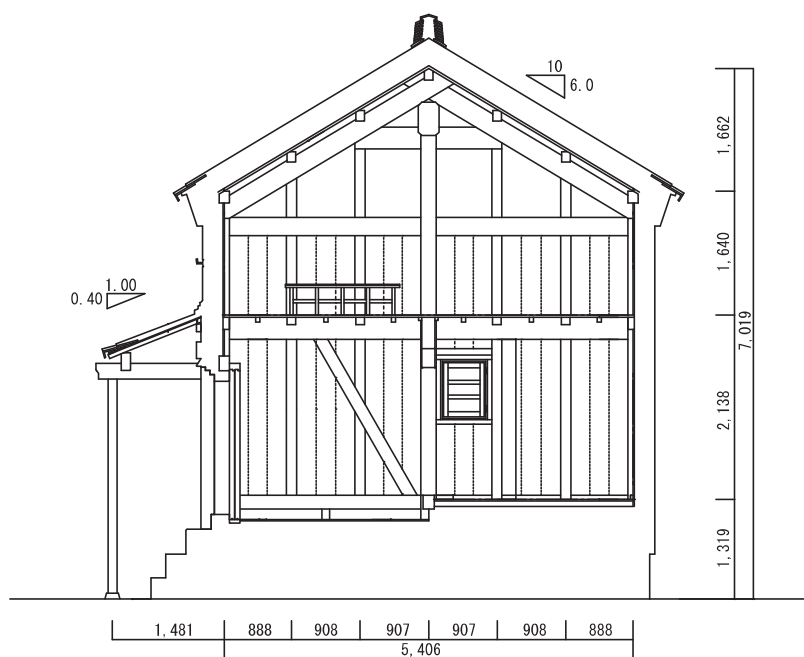


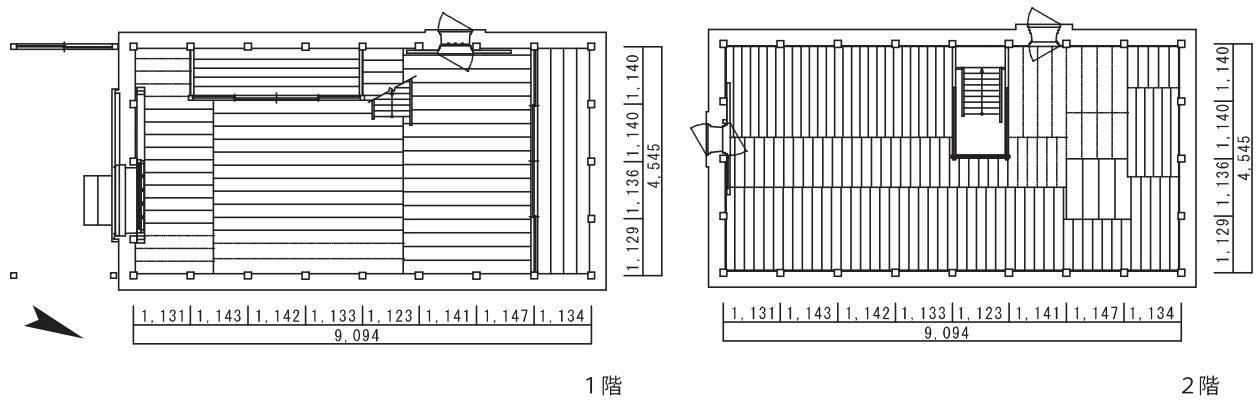


西藏 平面図 1 : 150

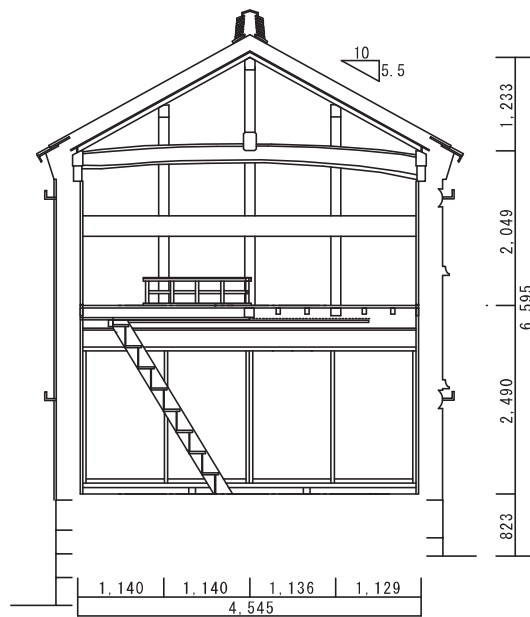


西藏 梁間断面図 1 : 100

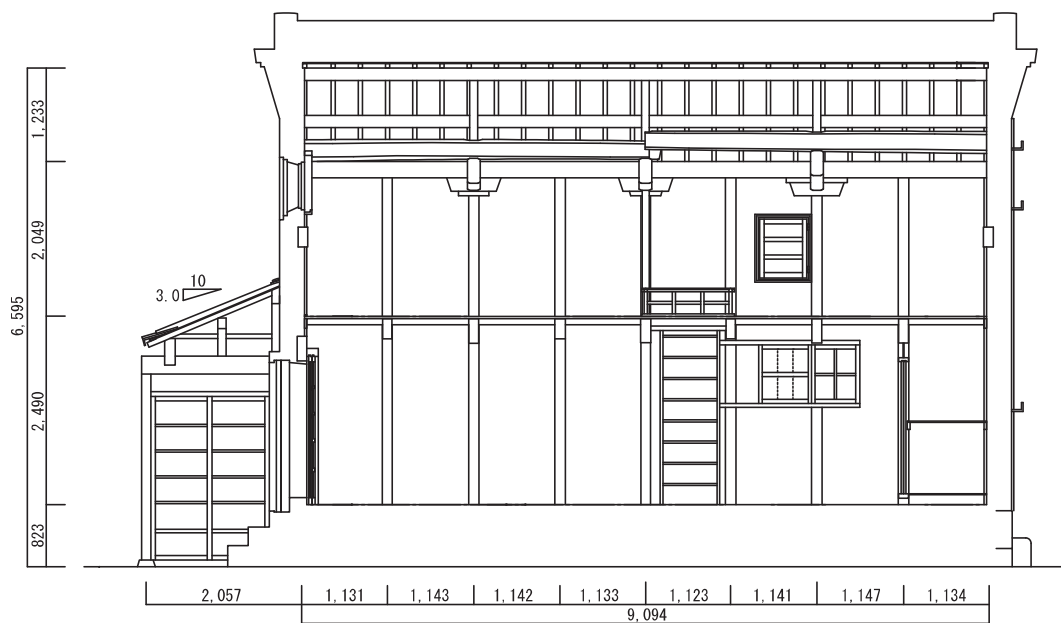


西藏 桁行断面図 1 : 100

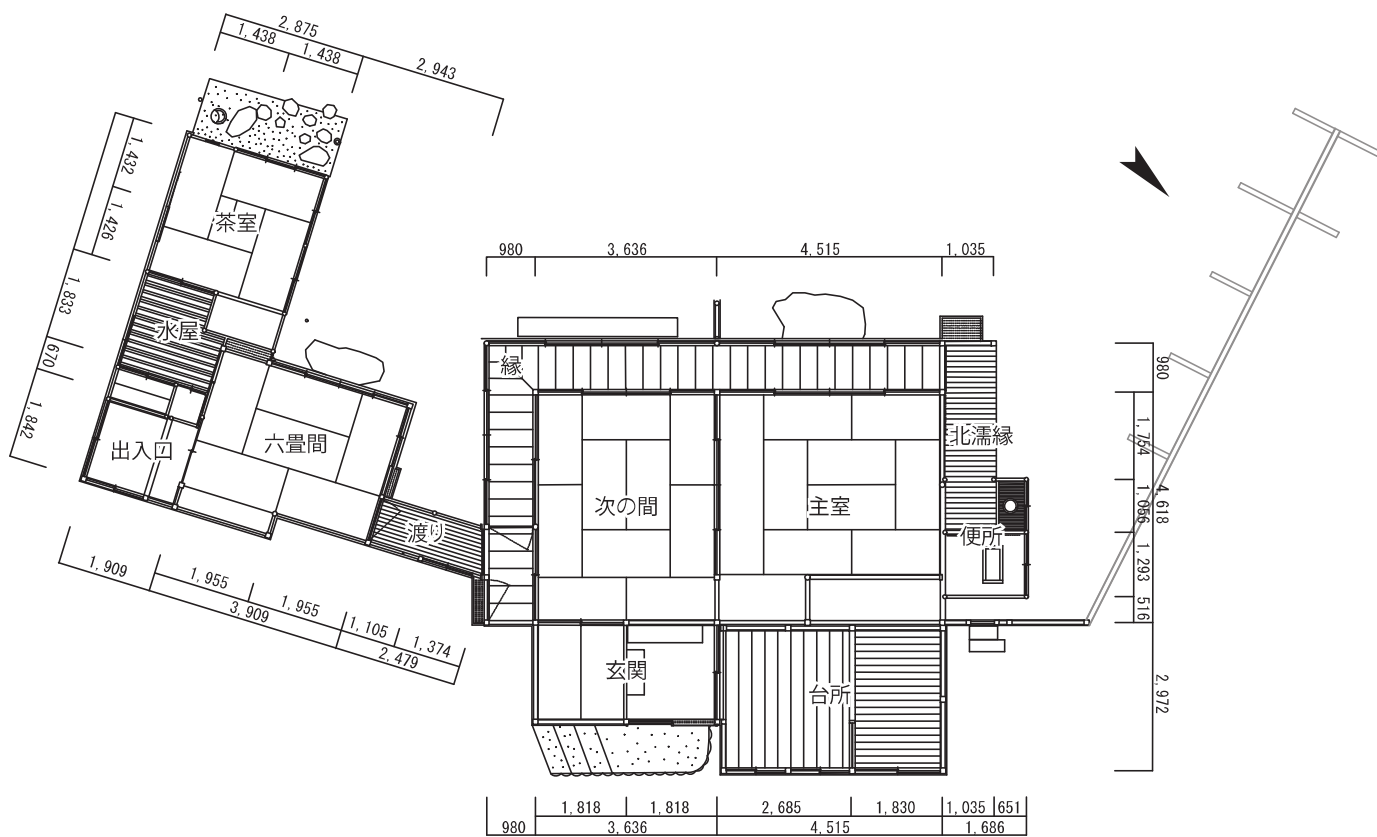

離れ 平面図 1 : 150

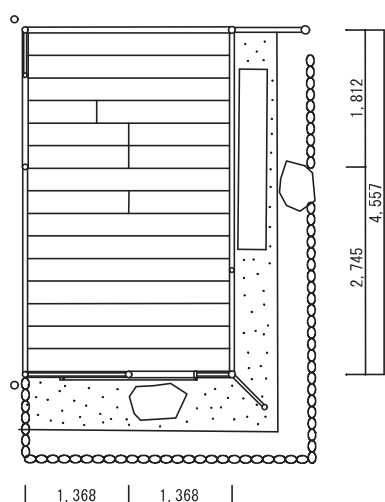

四阿 平面図 1 : 100

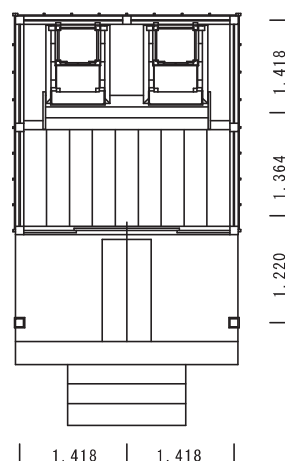

稲荷社 平面図 1 : 100





